

# Bord na Móna

## Bloomhill East Bog Rehab Plan GIS Map Book 2025




<b>Document Control Sheet</b>						
<b>Document Name:</b>	Bloomhill East Bog Rehab Plan GIS Map Book 2025					
<b>Document File Path:</b>						
<b>Document Status:</b>	Draft v0.1					
<b>This document comprises:</b>	<b>DCS</b>	<b>TOC</b>	<b>Text (Body)</b>	<b>References</b>	<b>Maps</b>	<b>No. of Appendices</b>
	<b>1</b>	<b>1</b>	<b>0</b>	<b>0</b>	<b>14</b>	<b>0</b>
<b>Rev.</b>	<b>0.1</b>	<b>Author(s):</b>		<b>Checked By:</b>		<b>Approved By:</b>
	<b>Name(s):</b>	<b>BG</b>		<b>ML</b>		<b>CC</b>
	<b>Date:</b>	<b>10/01/2025</b>		<b>10/01/2025</b>		<b>10/01/2025</b>
<b>Rev.</b>	<b>1.0</b>	<b>Author(s):</b>		<b>Checked By:</b>		<b>Approved By:</b>
	<b>Name(s):</b>					
	<b>Date:</b>					


*Bord na Móna would like to thank and acknowledge RPS Consultants for their input into this document and the provision of data for inclusion in these maps.*


# Table of Contents


Bog Site Information Maps .....	4
BNM-DR-26-03-RP-01: Site Location Map .....	5
BNM-DR-26-03-RP-02: Structures and Sampling .....	6
BNM-DR-26-03-RP-04: Peat Depths.....	7
BNM-DR-26-03-RP-17: Current Habitat Map.....	8
BNM-DR-26-03-RP-21: Aerial Imagery 2000 .....	9
BNM-DR-26-03-RP-22: Aerial Imagery 2023 .....	10
BNM-DR-26-03-RP-23: Proximity Designated Sites .....	11
BNM-DR-26-03-RP-24: Bog Group Map.....	12
Hydrology / Topography Maps .....	13
BNM-DR-26-03-RP-WQ01: Water Quality Map .....	14
BNM-DR-26-03-RP-03: LiDAR Map .....	15
BNM-DR-26-03-RP-09: Depression Analysis .....	16
BNM-DR-26-03-RP-13: General Drainage Map.....	17
Rehabilitation Maps .....	18
BNM-DR-26-03-RP-05: Enhanced Rehabilitation Measures .....	19
BNM-DR-26-03-RP-20: Standard Rehabilitation Measures .....	20

# Bog Site Information Maps

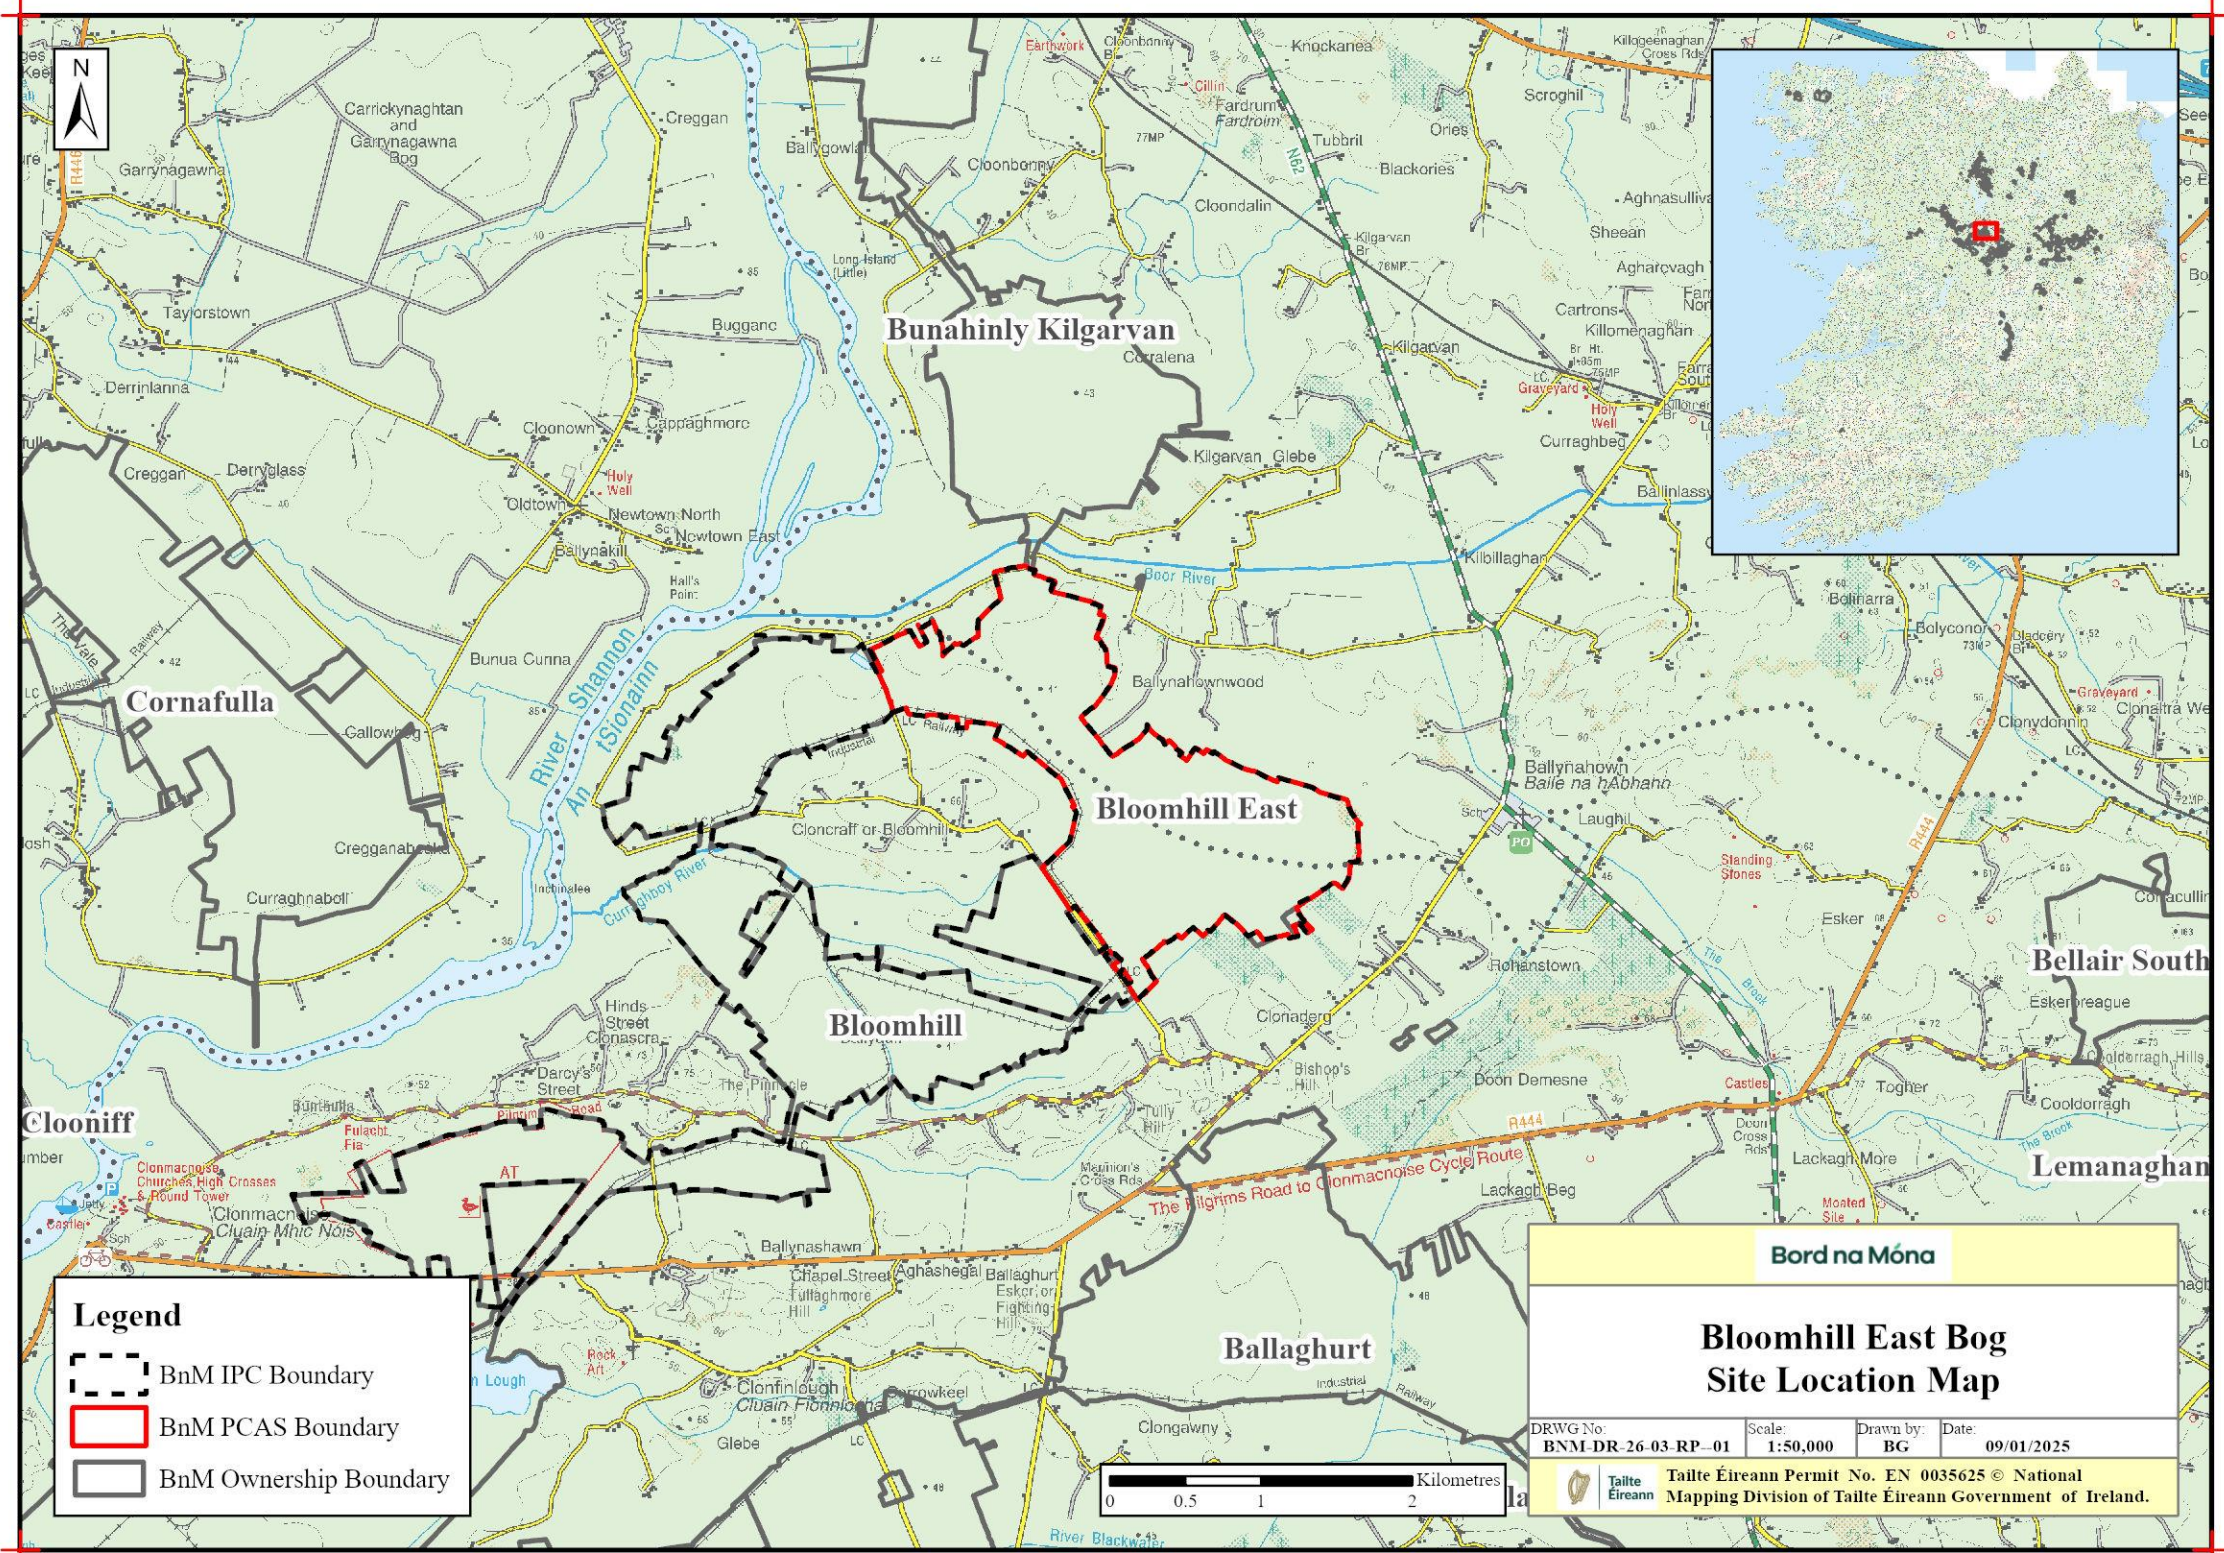


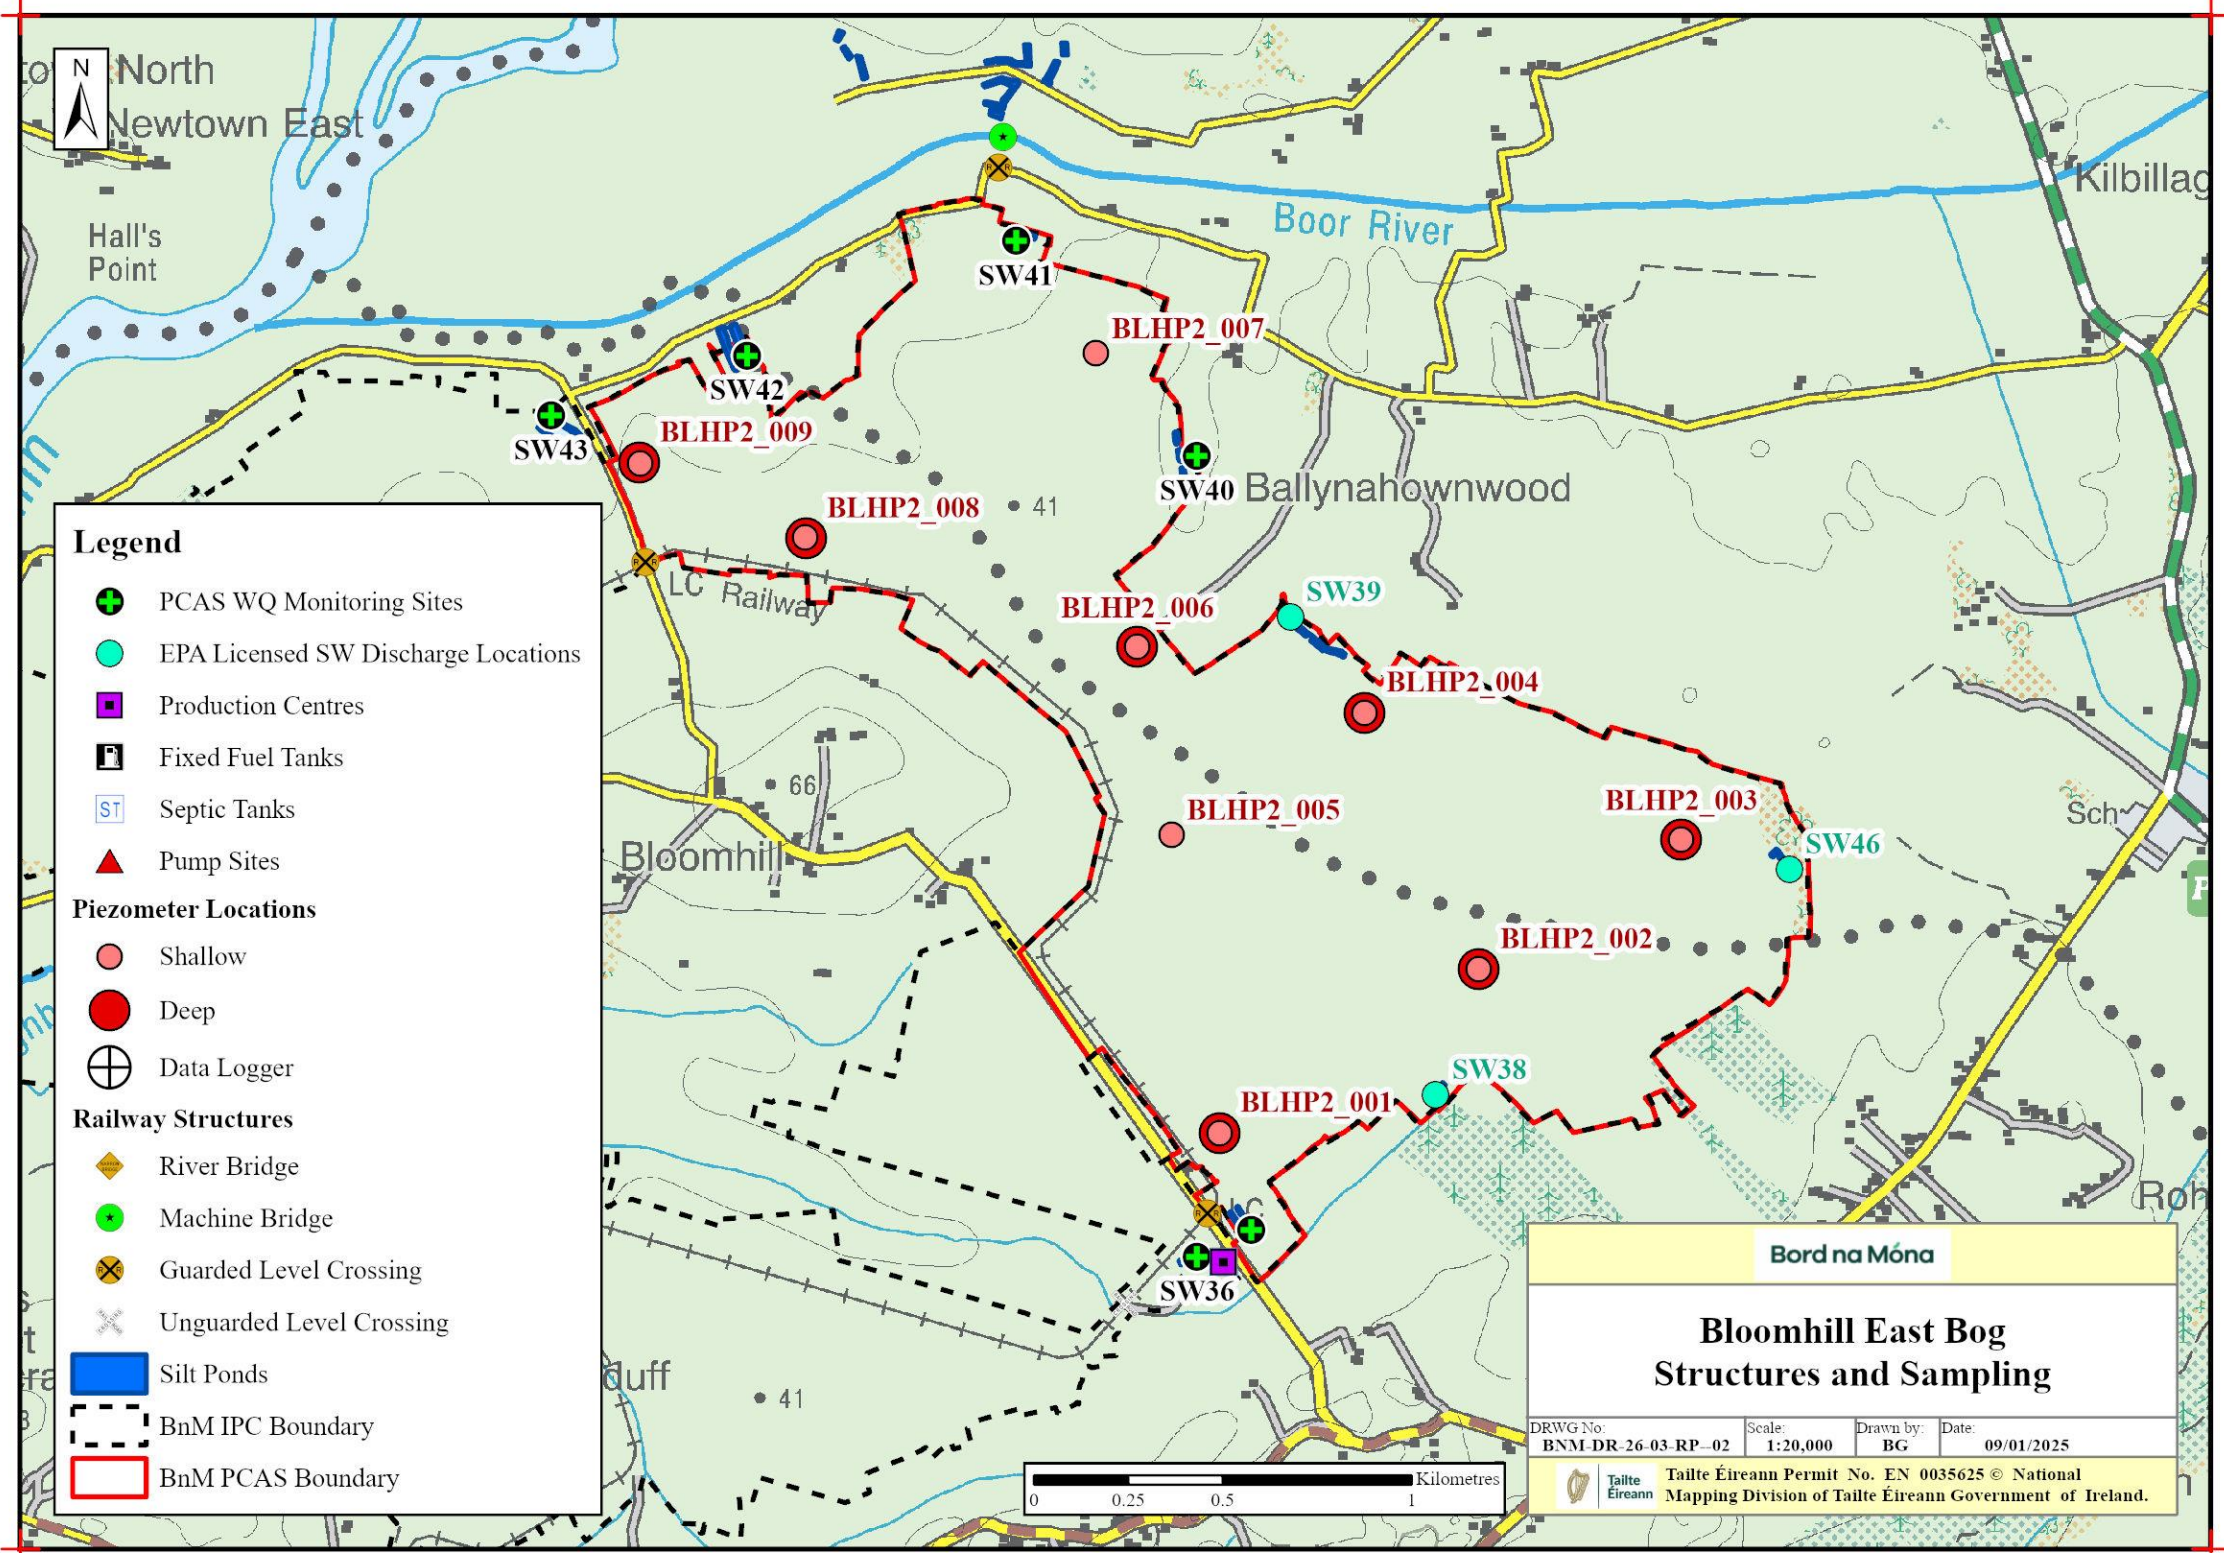


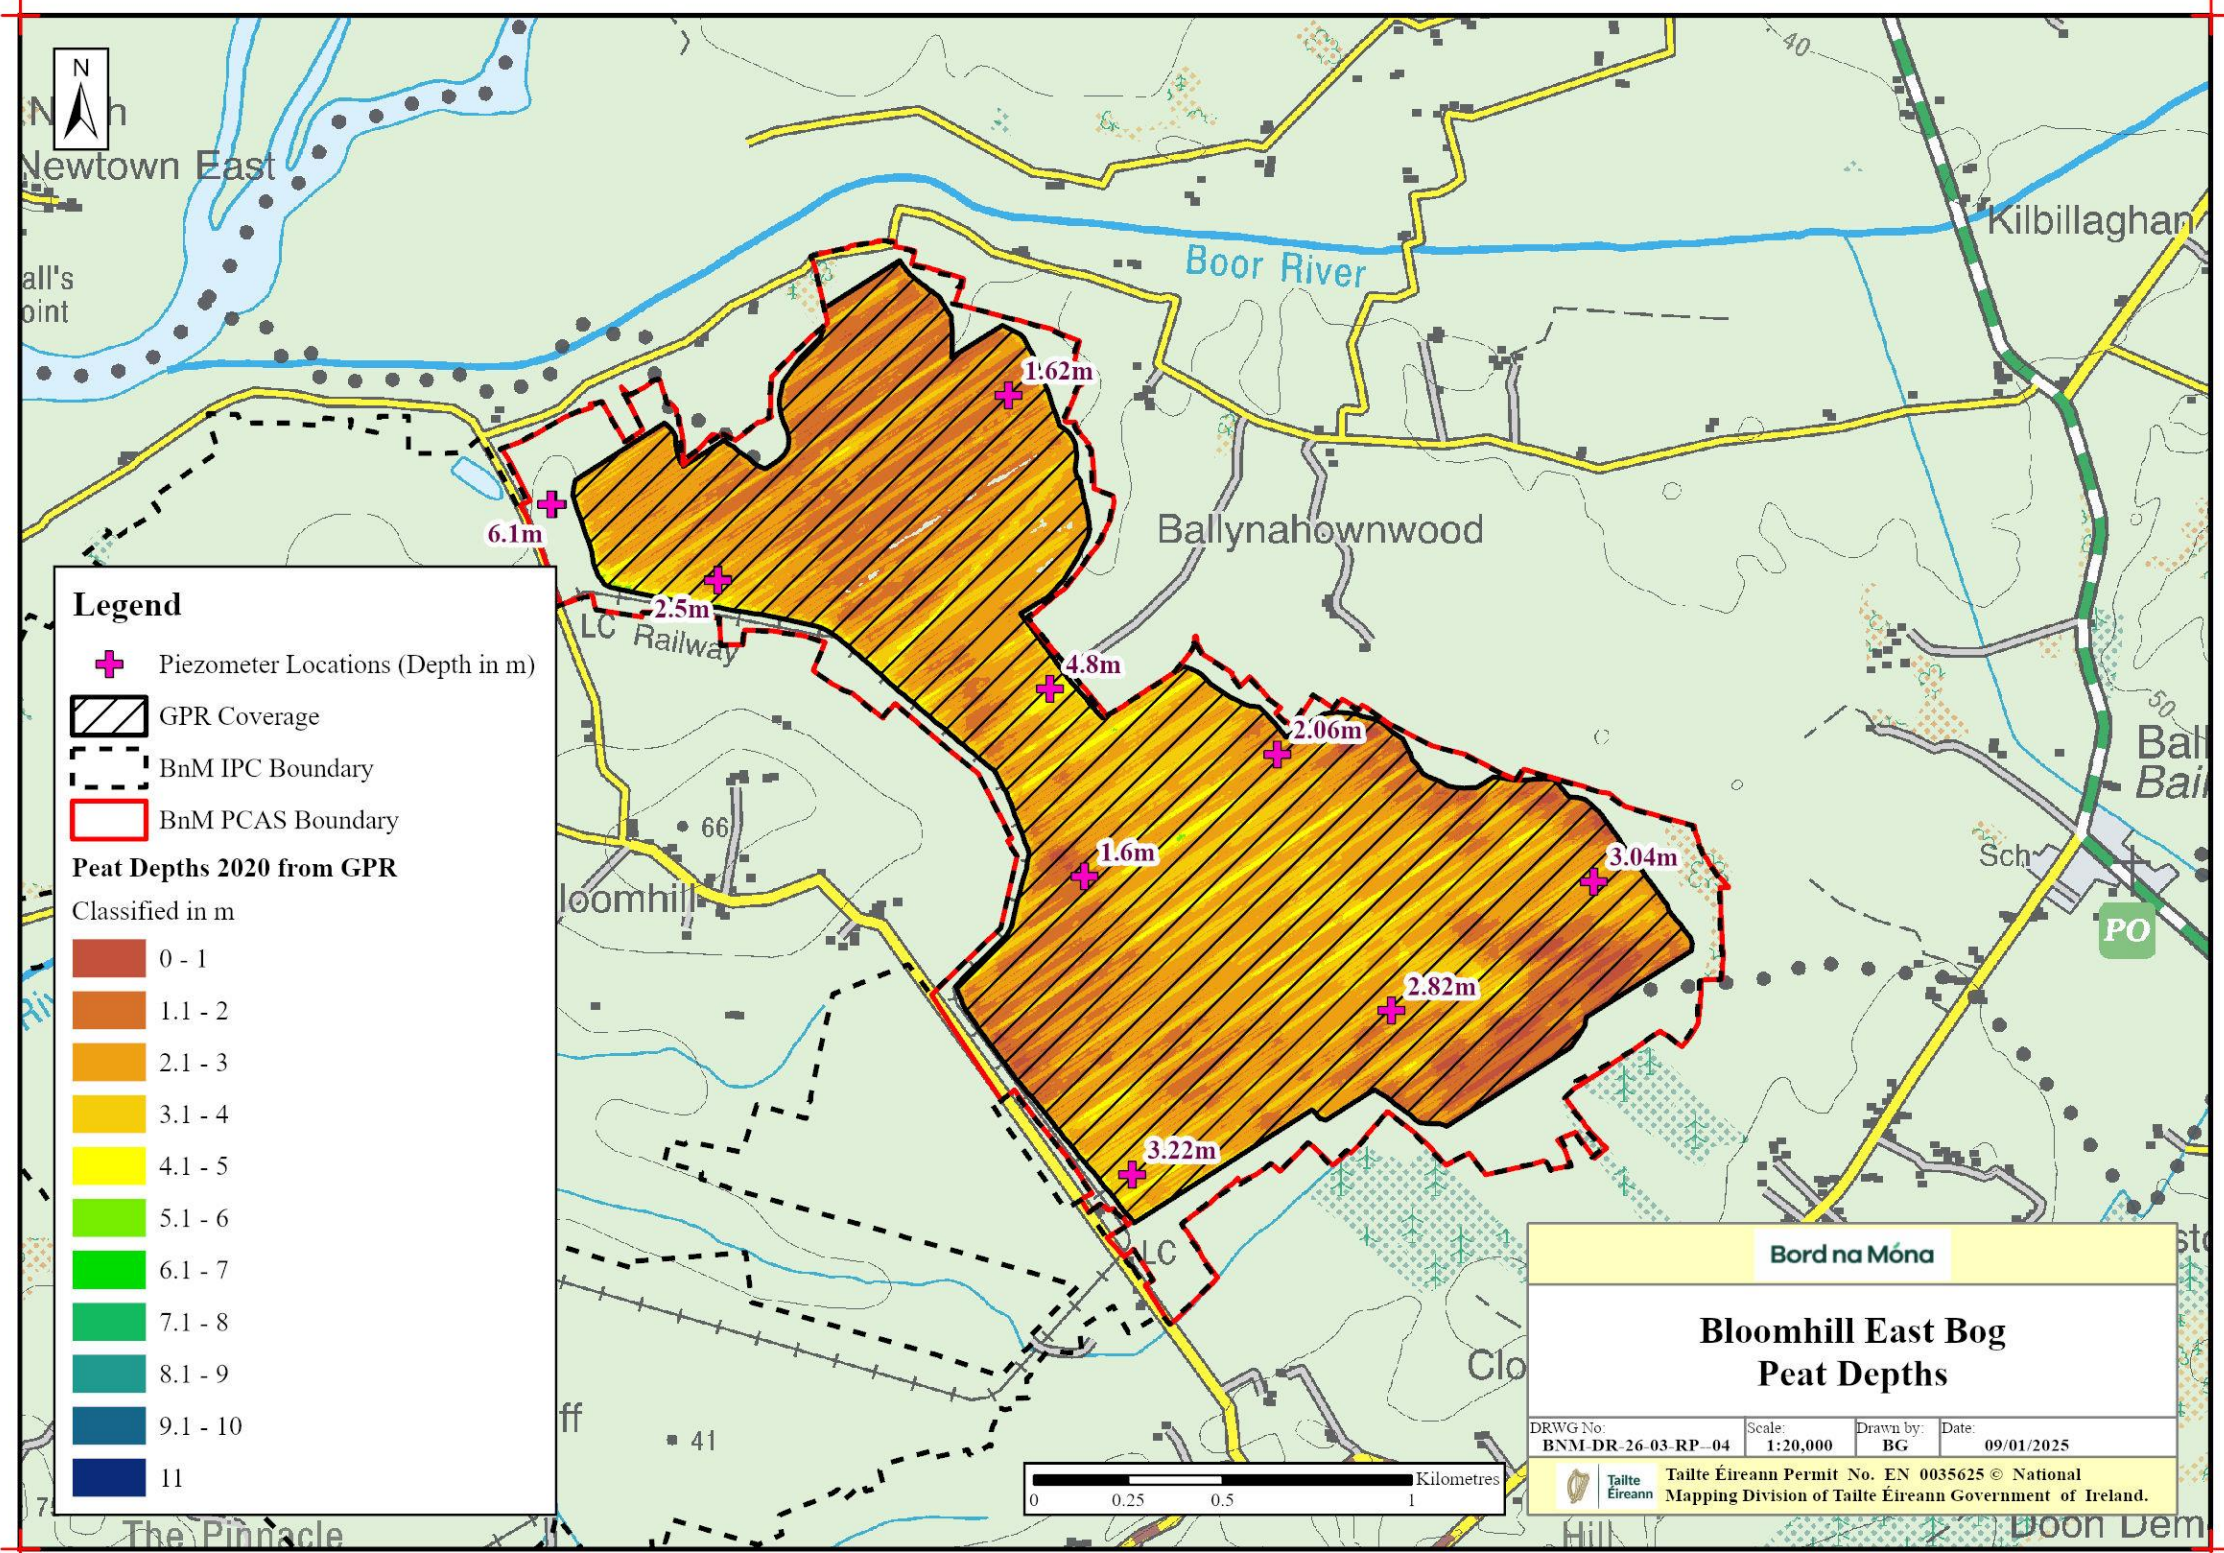


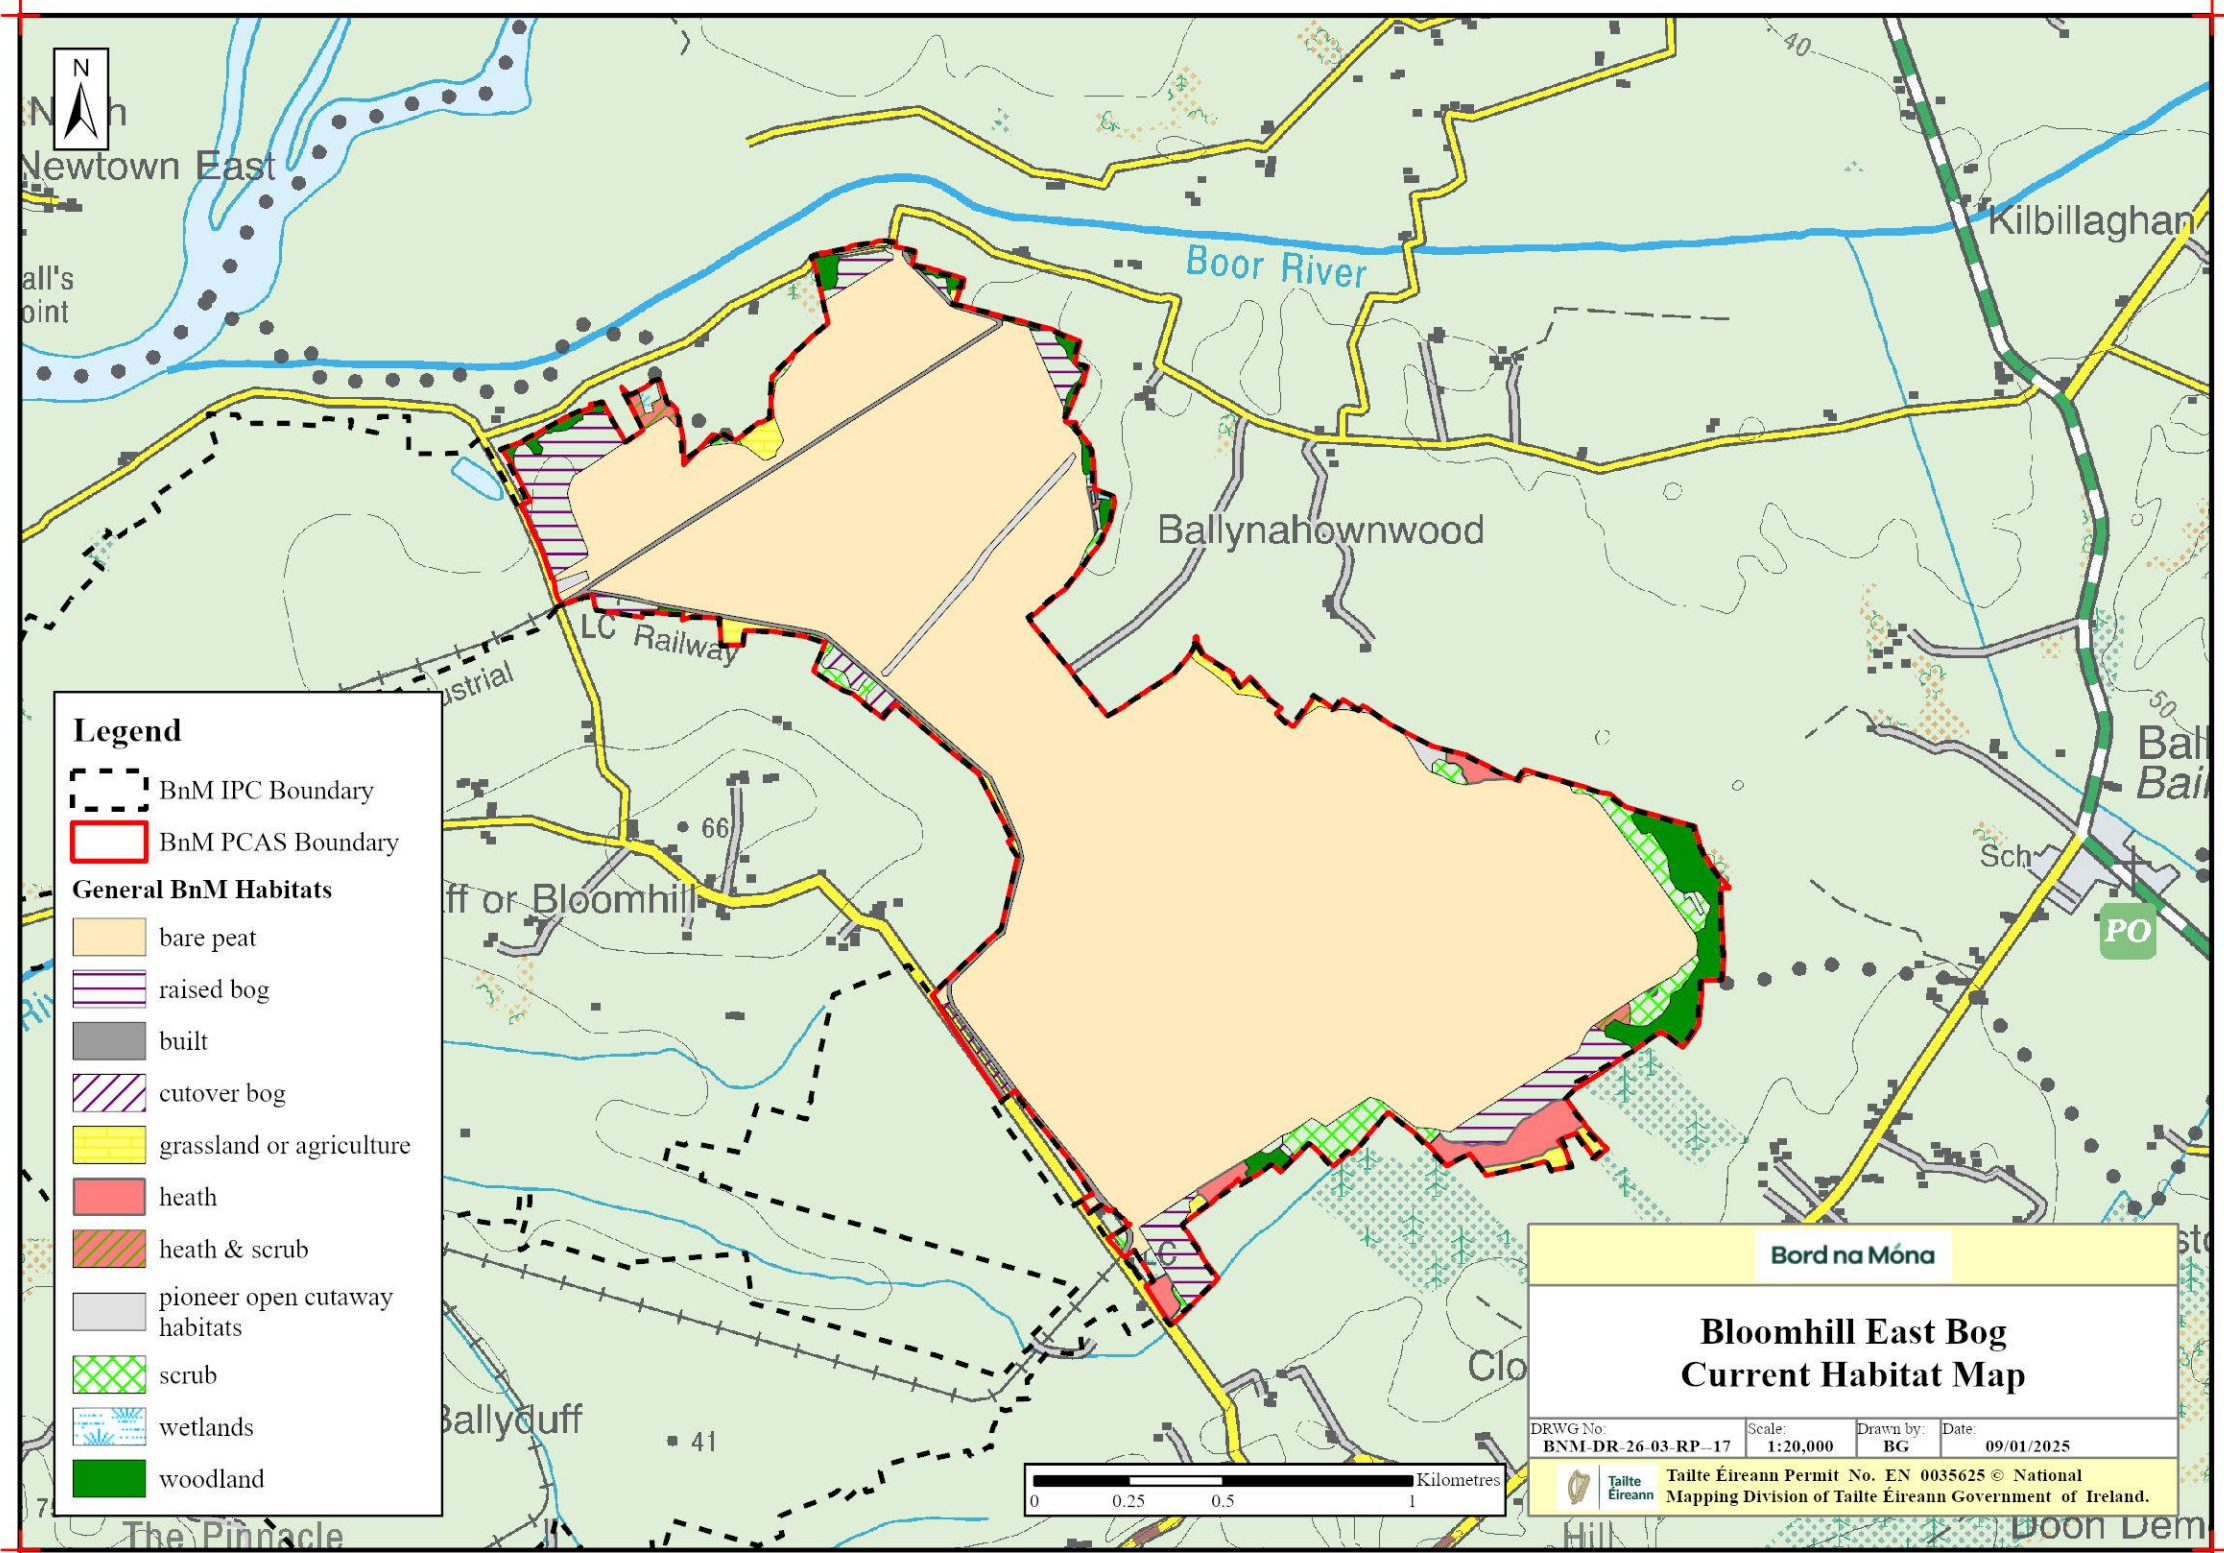




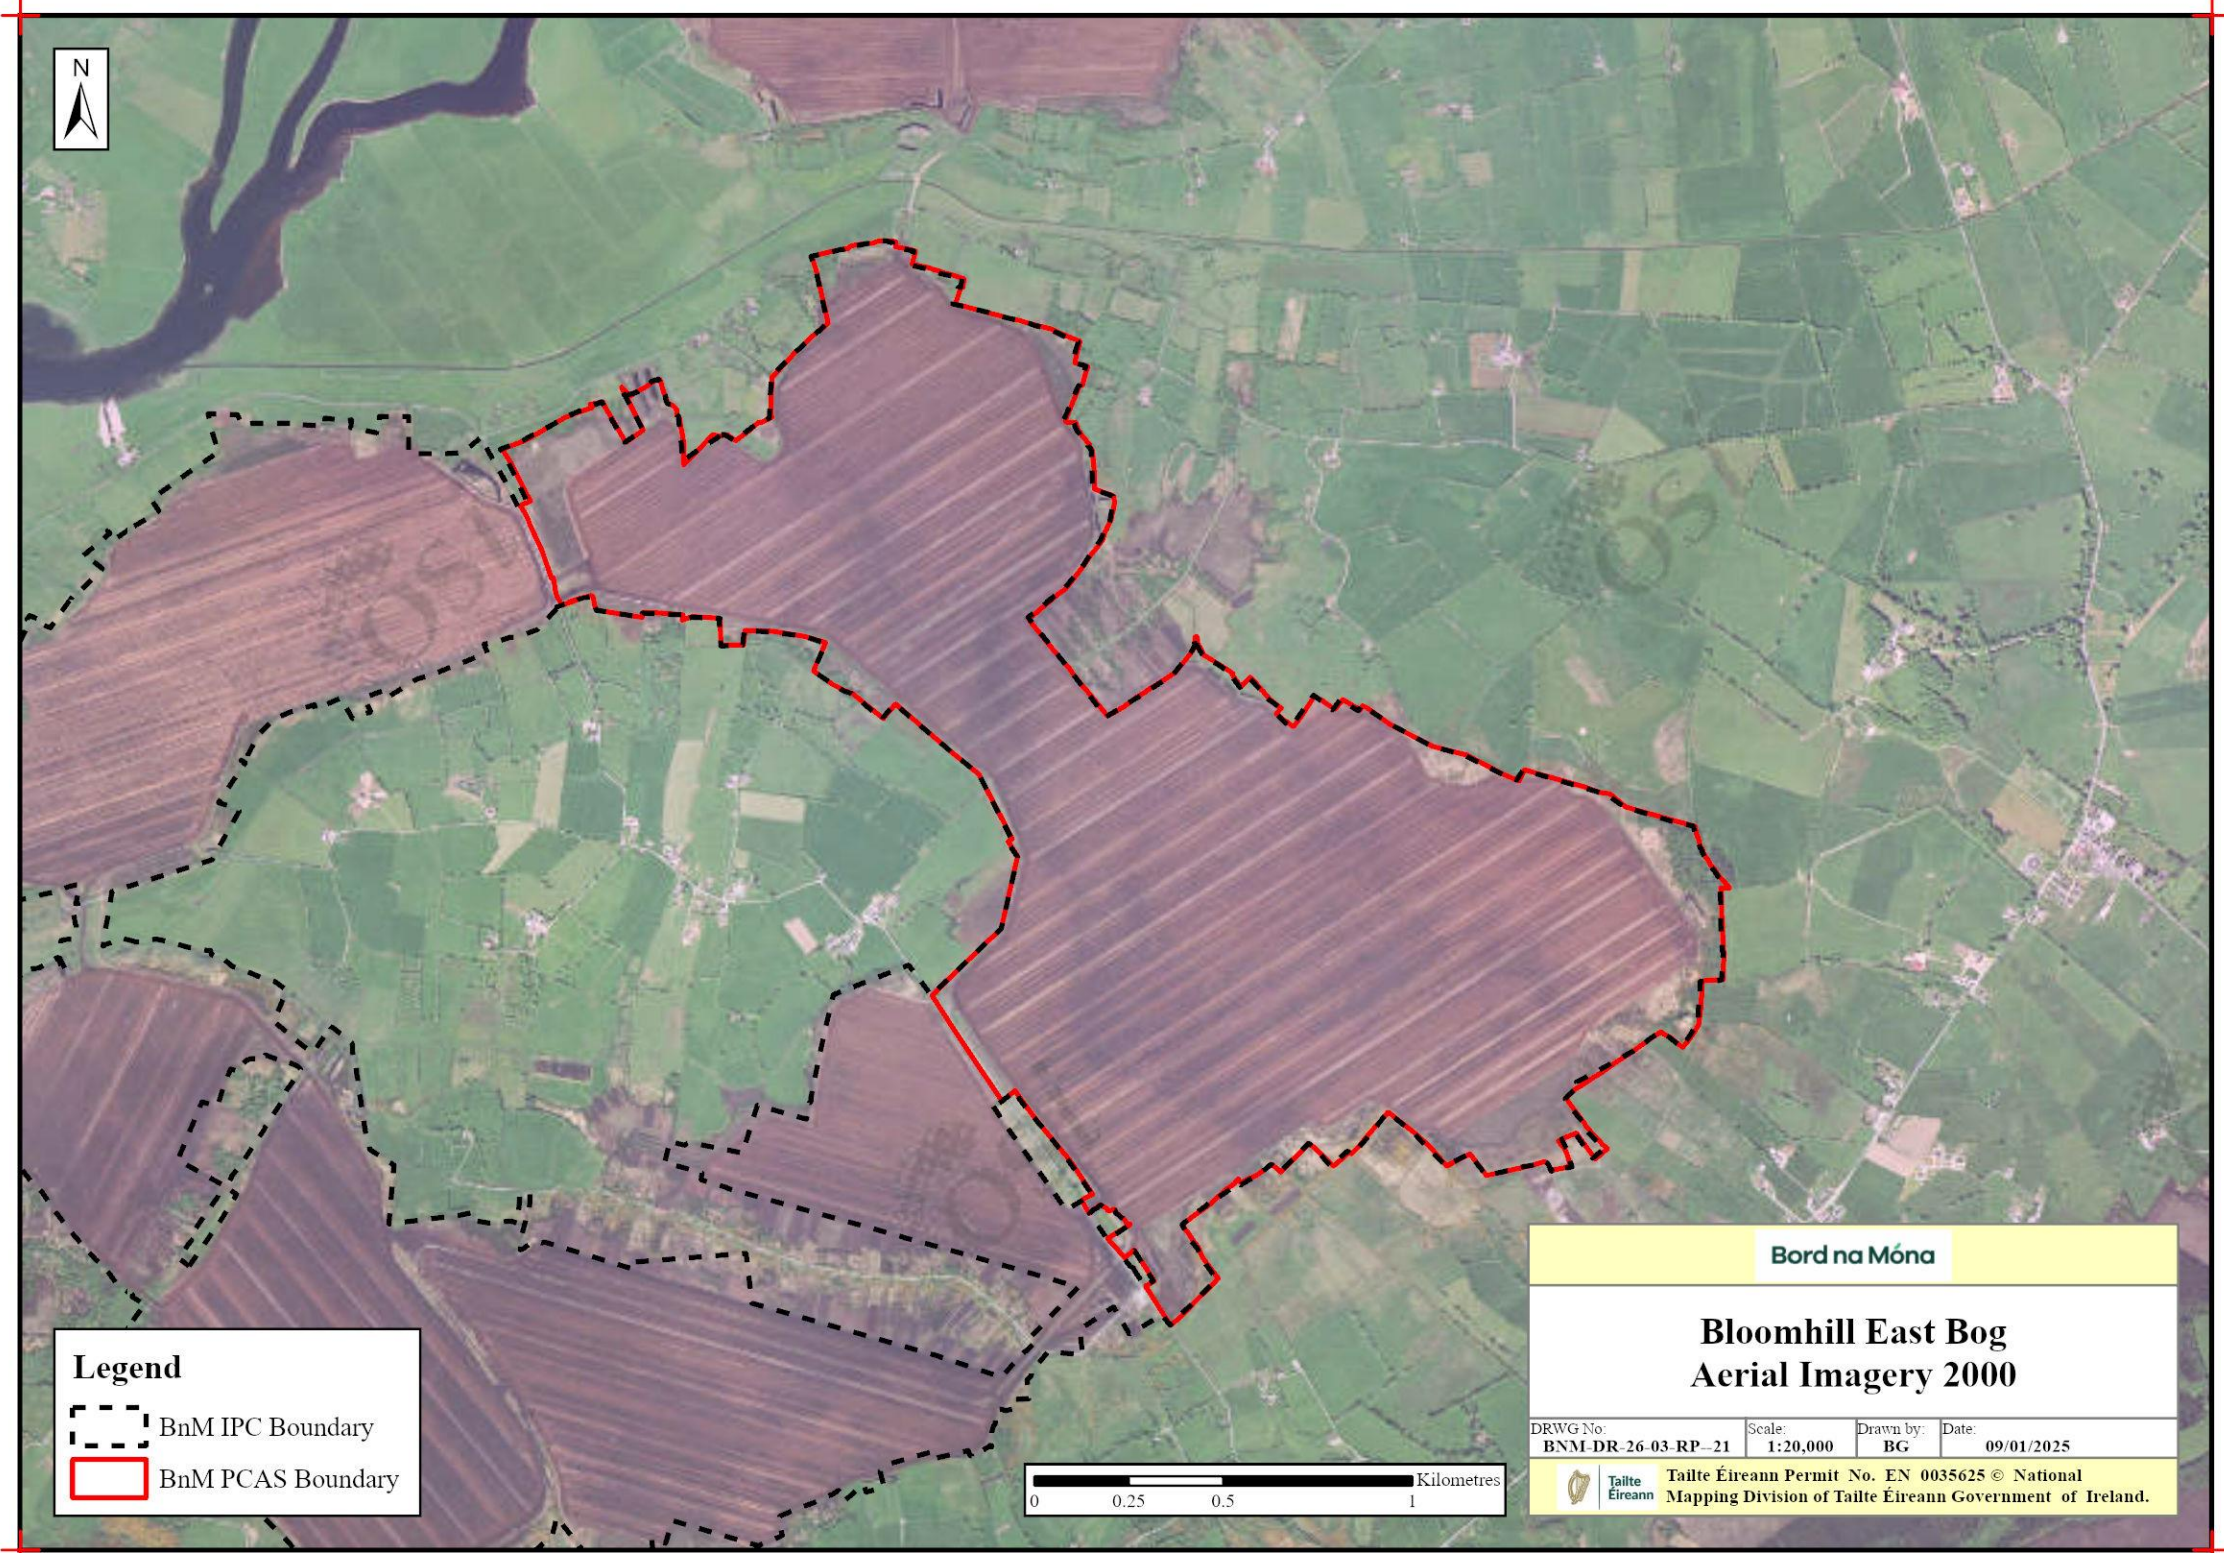

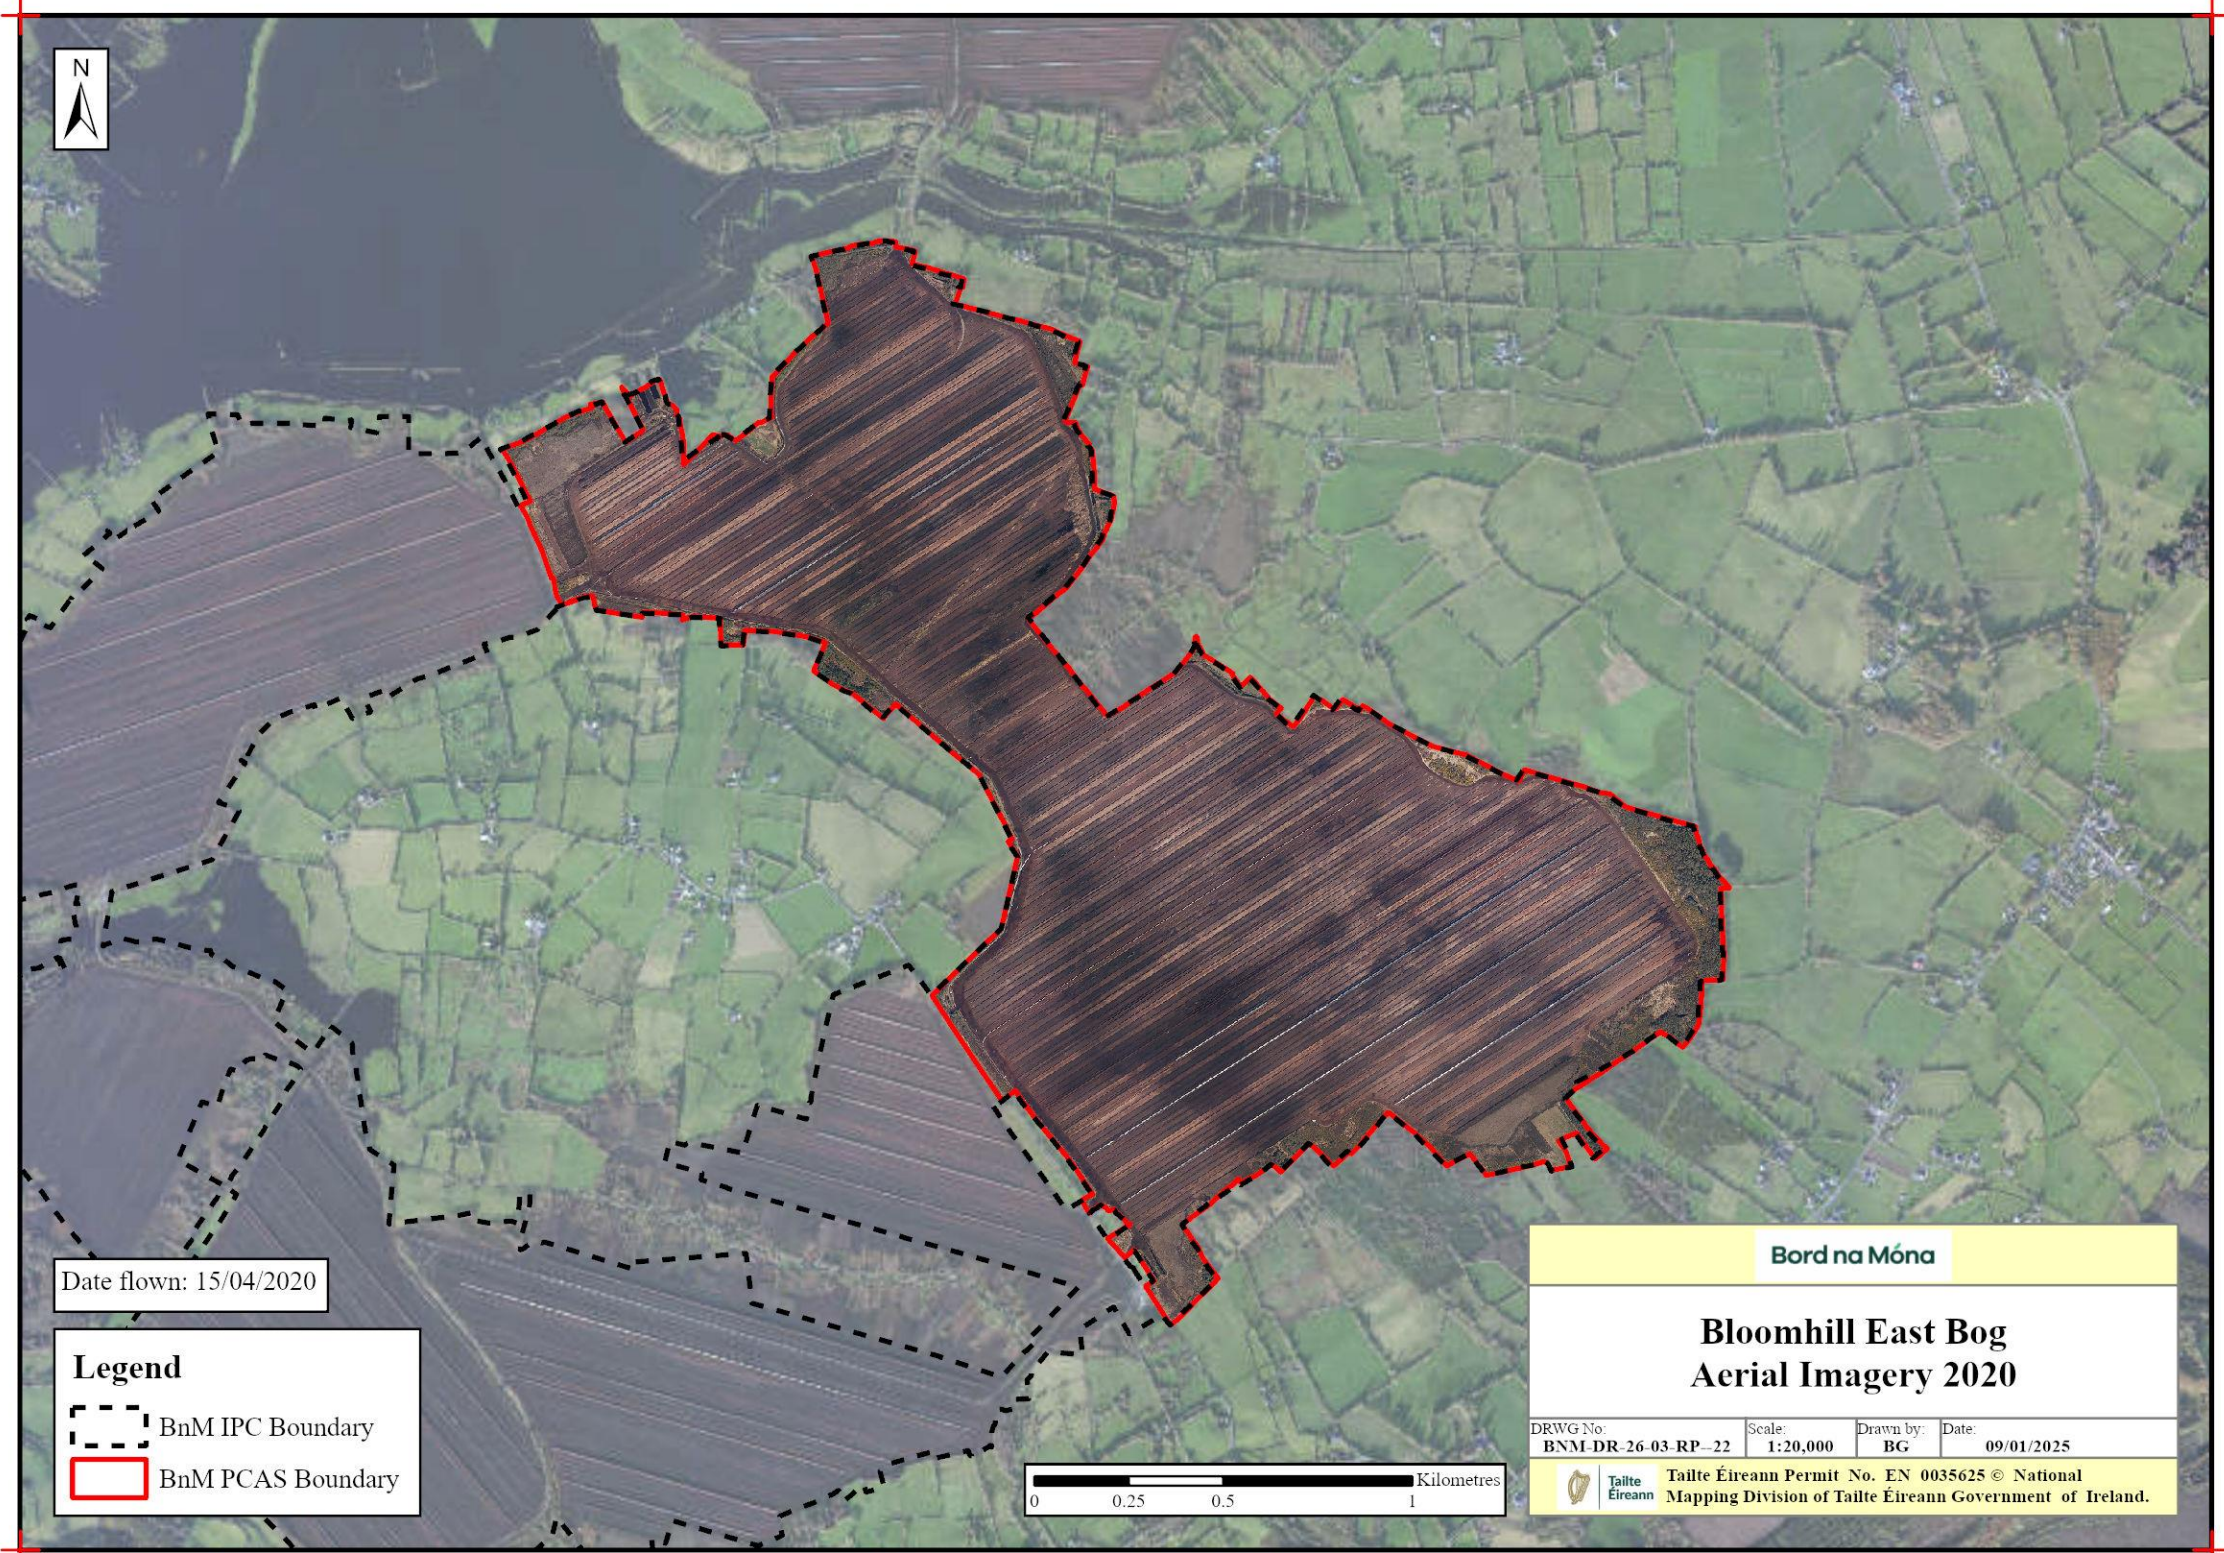

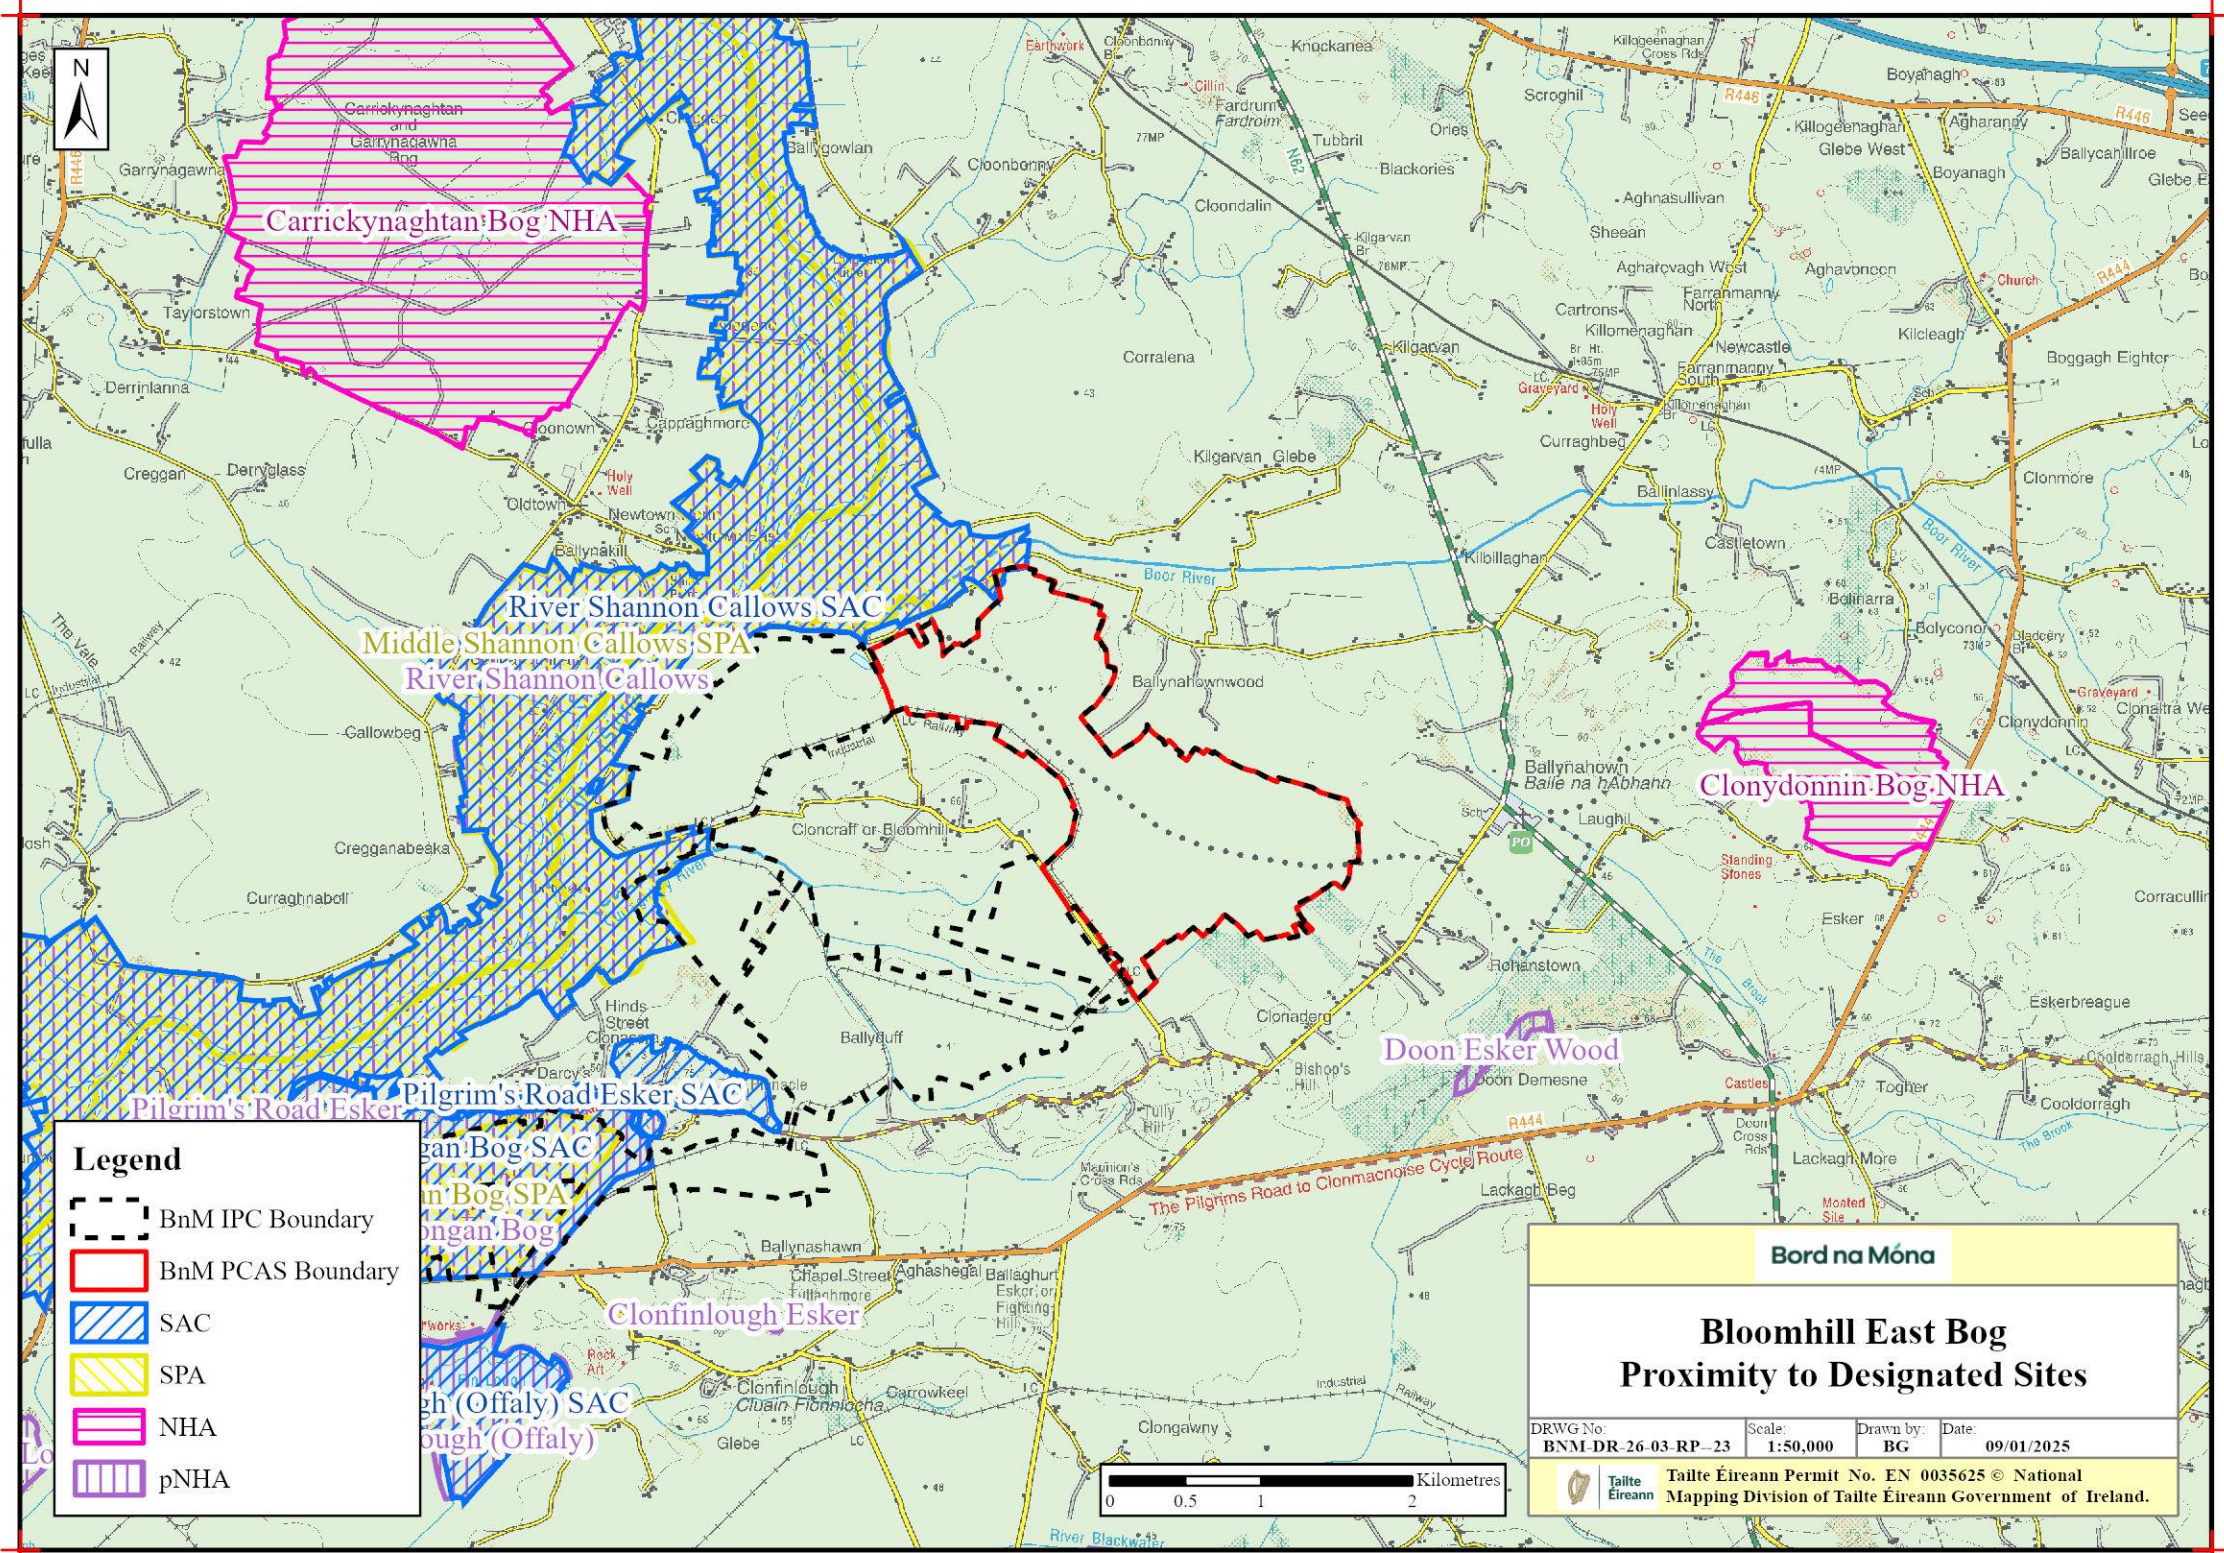

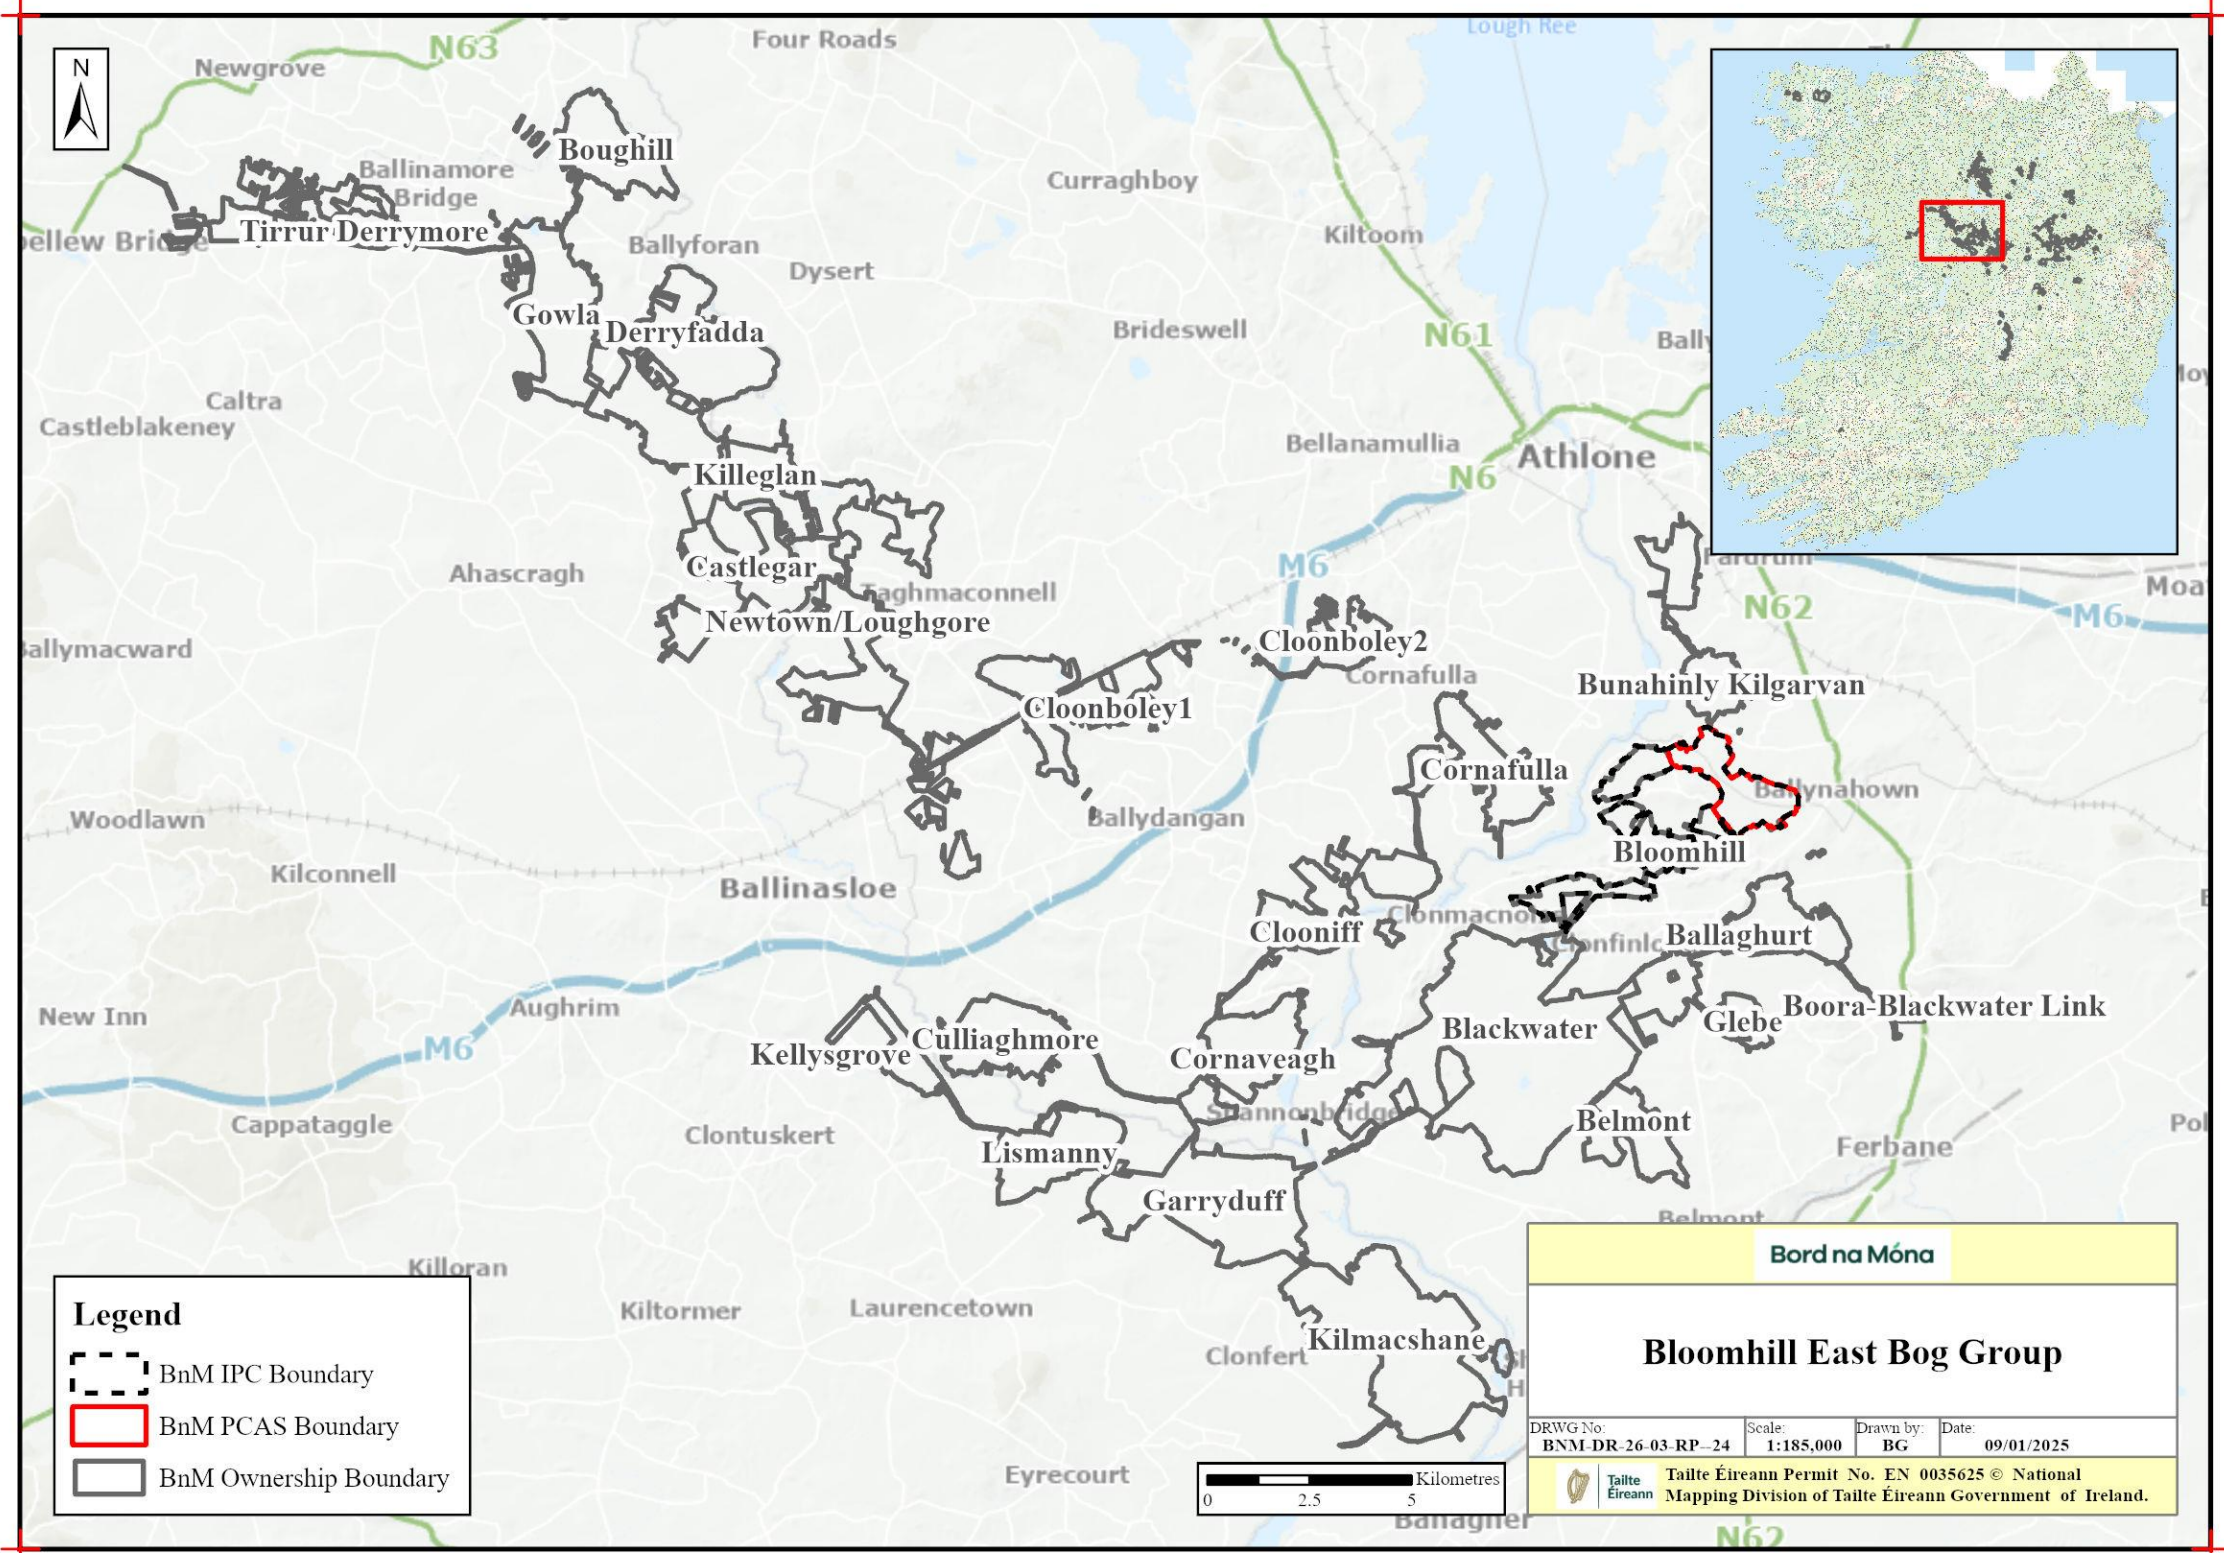

**Legend**

- BnM IPC Boundary
- BnM PCAS Boundary
- BnM Ownership Boundary

**Bord na Móna**

---


**Bloomhill East Bog Group**


DRWG No: BNM-DR-26-03-RP-24	Scale: 1:185,000	Drawn by: BG	Date: 09/01/2025
--------------------------------	---------------------	-----------------	---------------------


Tailte Éireann Permit No. EN 0035625 © National Mapping Division of Tailte Éireann Government of Ireland.



# Hydrology / Topography Maps

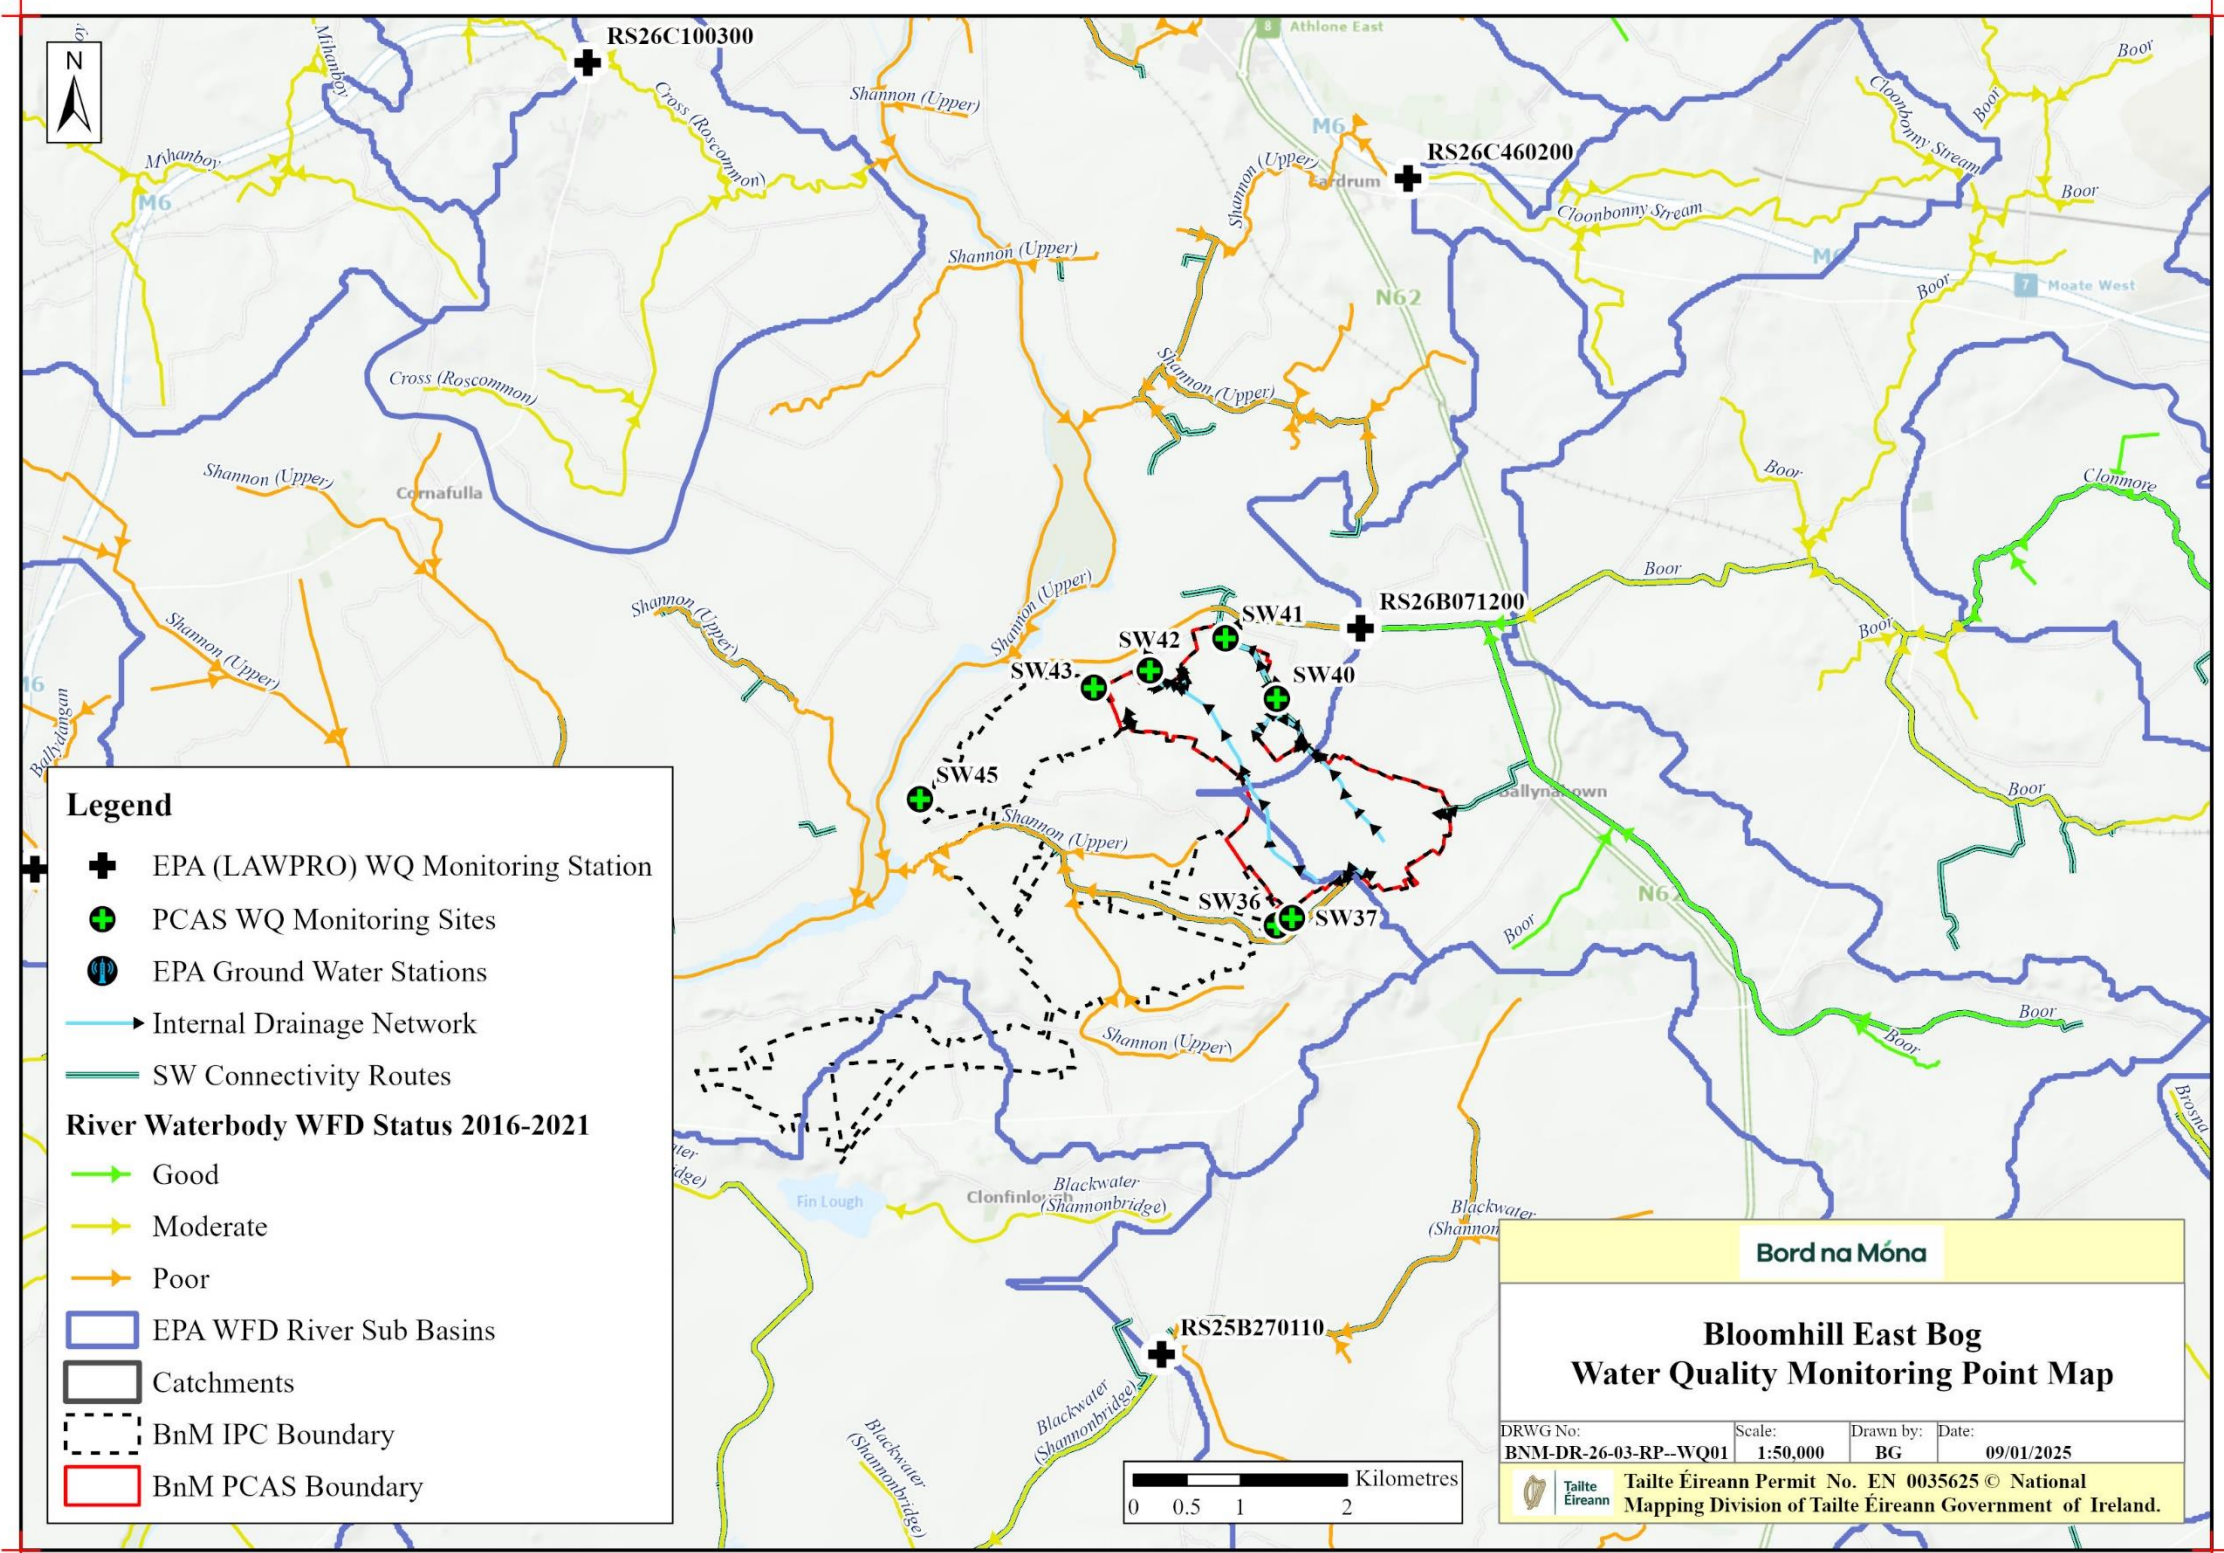

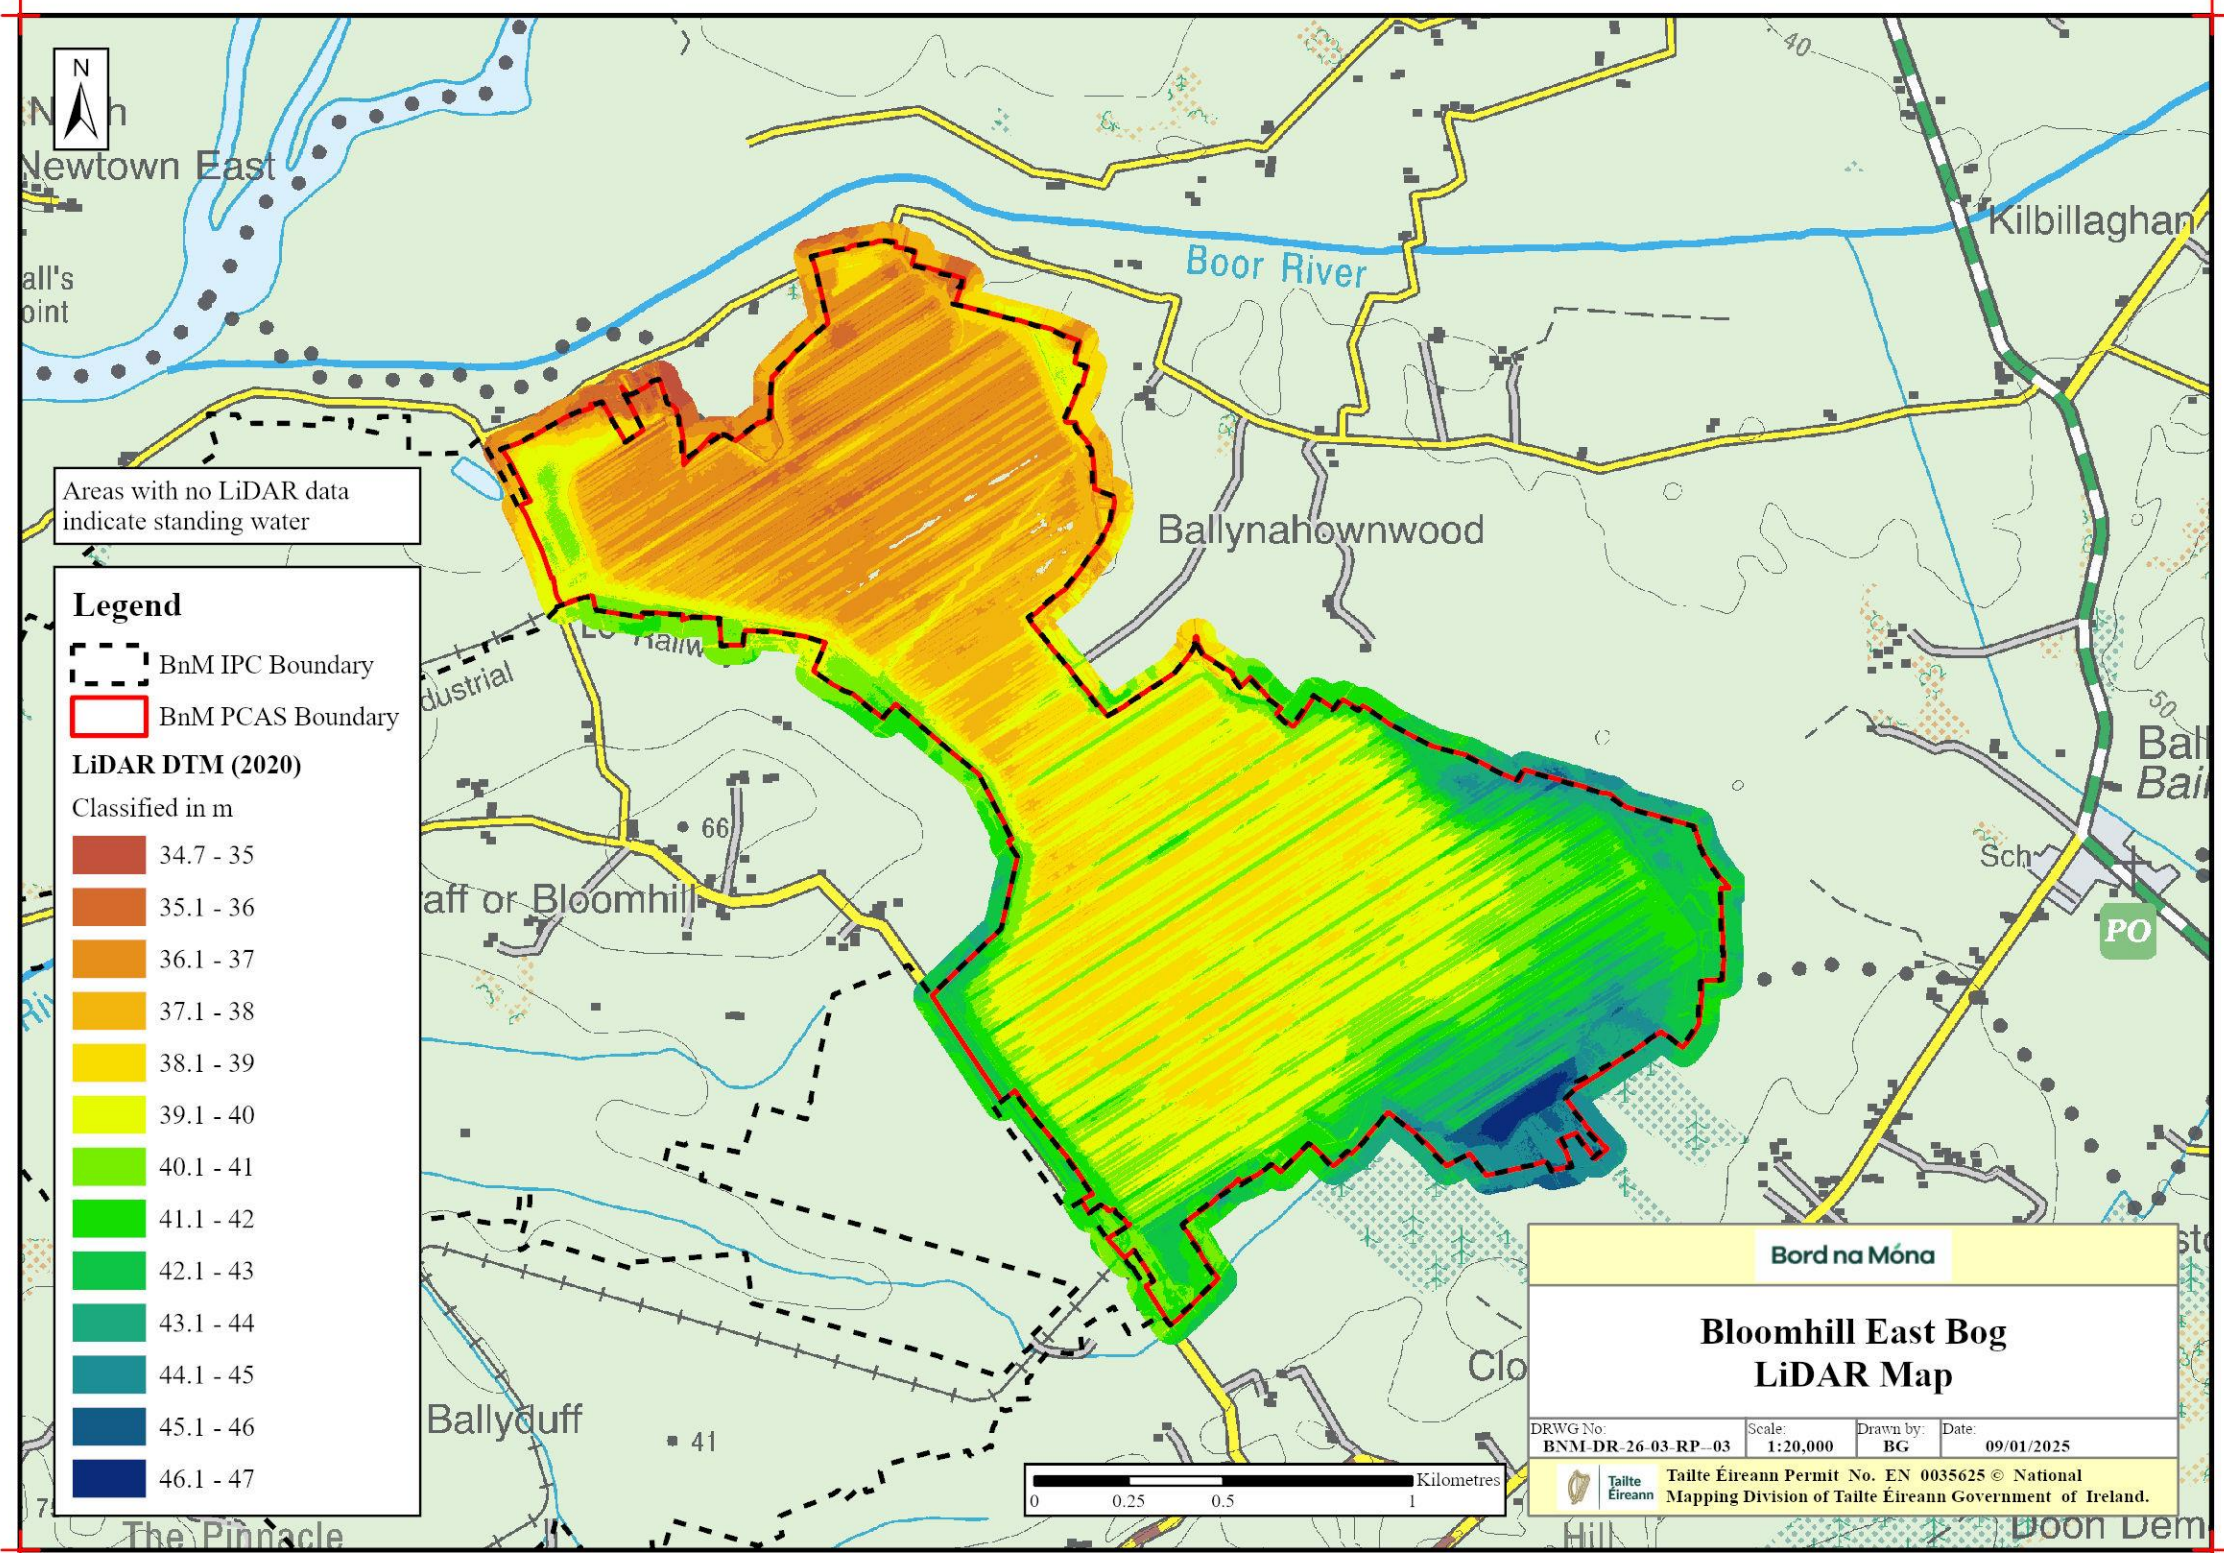

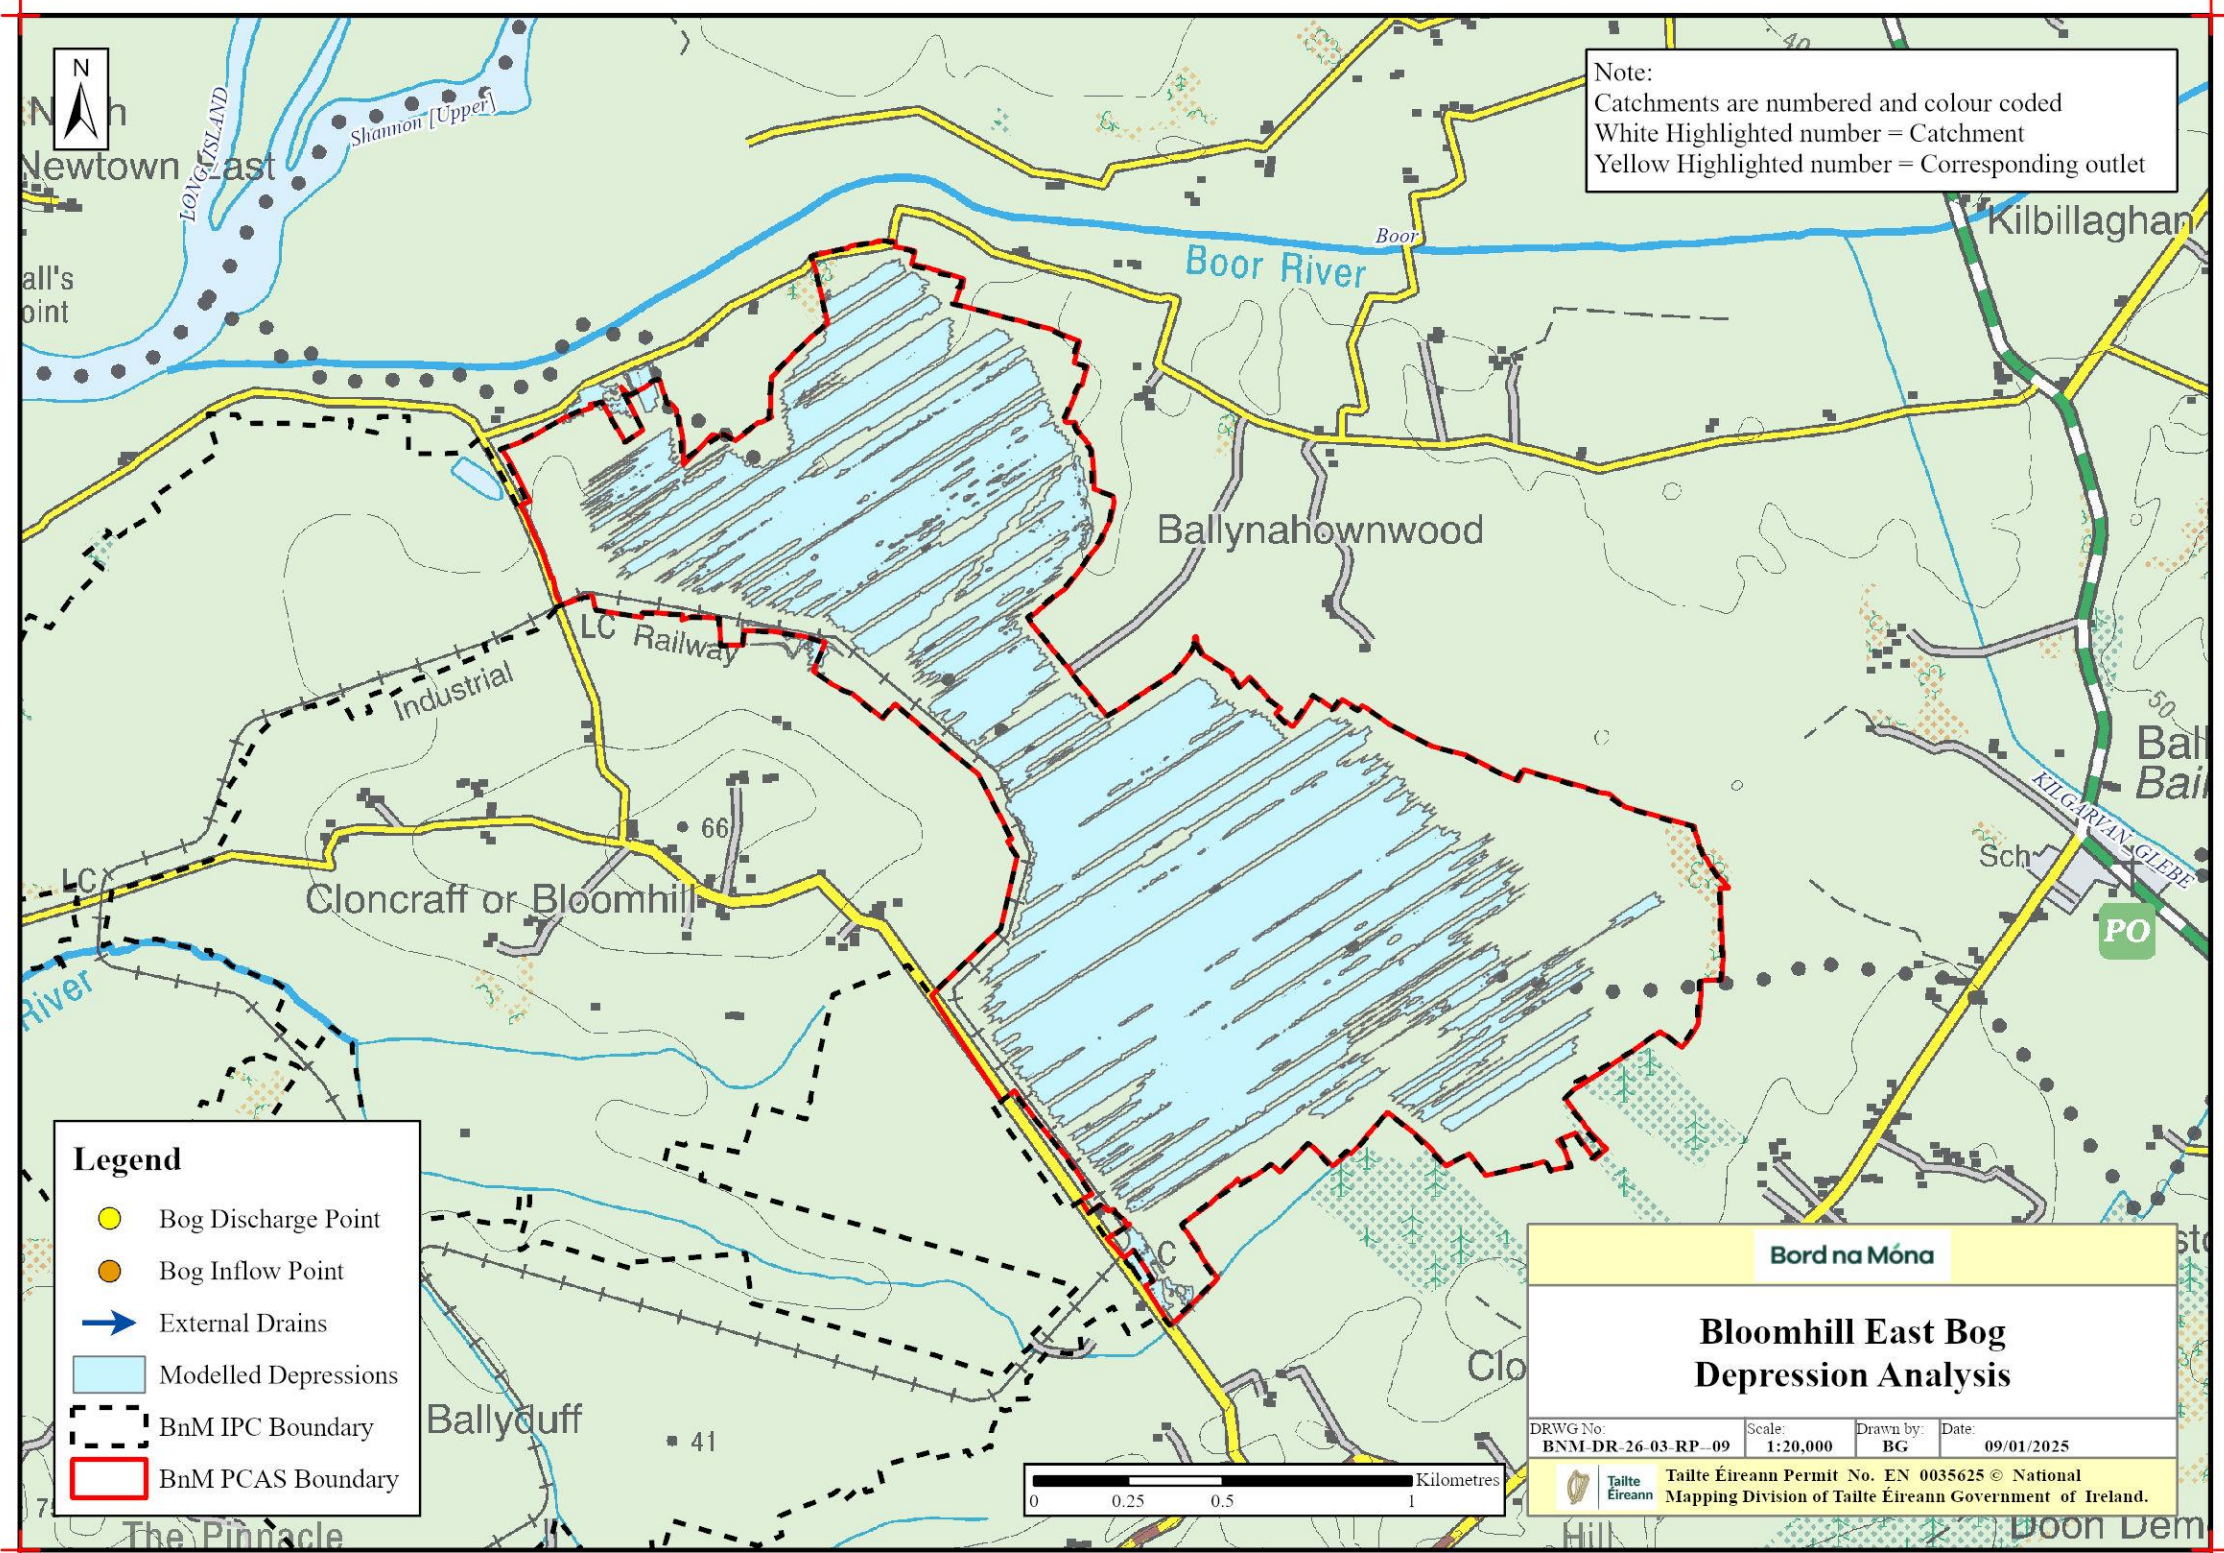





# Rehabilitation Maps

